



- NOTES**
1. COMPOUND LAYOUT AND ELEVATIONS REFER TO COMPOUND 1.
 2. SIZE, NUMBER AND LOCATION OF COMPOUND EQUIPMENT AND FACILITIES ARE INDICATIVE ONLY.
 3. STRUCTURE TO BE TEMPORARY AND TO BE REMOVED AFTER CONSTRUCTION.
 4. COMPOUND HARDSTANDING CONSISTING OF COMPACTED STONE OVER A LAYER OF GEOTEXTILE TO PROVIDE A CLEAN, FIRM, LEVEL AND FREE DRAINING SURFACE SUITABLE FOR CABINS AND HEAVY TRAFFIC.
 5. VEHICULAR ACCESS GATE TO BE 6m WIDE CONSISTING OF 2 x 3m LEAVES.

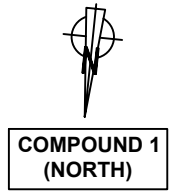


SHEET 1 OF 2


1	FG	VM	BD	2022-10-14	First Issue
ISSUE	DRAWN	CHKD	APPD	DATE	REVISION NOTES
PURPOSE				PROJECTION	
PERMITTING				N/A	
SCALE			DATUM		
1:200 @A3			N/A		
LAYOUT DRAWING			T-LAYOUT NO		
N/A			N/A		
PROJECT TITLE					
VARLEY FARM SOLAR					
DRAWING TITLE					
FIGURE 7 TYPICAL TEMPORARY CONSTRUCTION COMPOUND LAYOUT					
RES DRAWING NUMBER					REV
04886-RES-CTN-DR-PT-001					1
THIS DRAWING IS THE PROPERTY OF RENEWABLE ENERGY SYSTEMS LIMITED AND NO REPRODUCTION MAY BE MADE IN WHOLE OR IN PART WITHOUT PERMISSION					

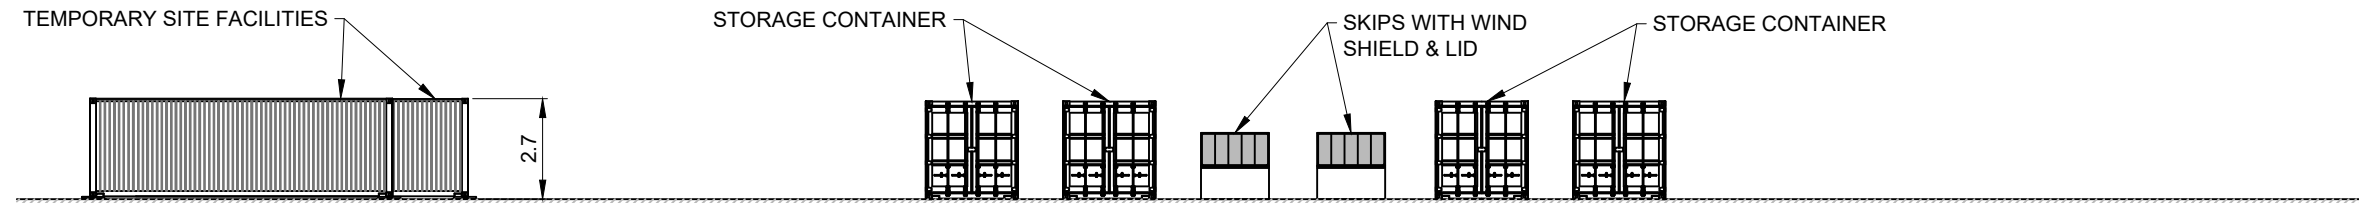


ELEVATION A
(UNFENCED)

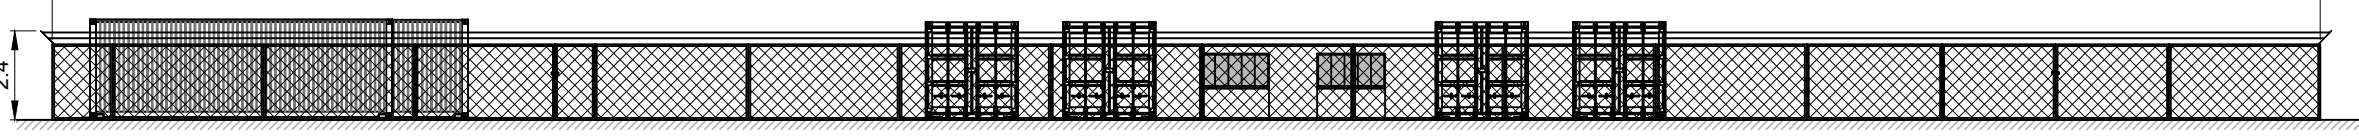


ELEVATION A
(FENCED)

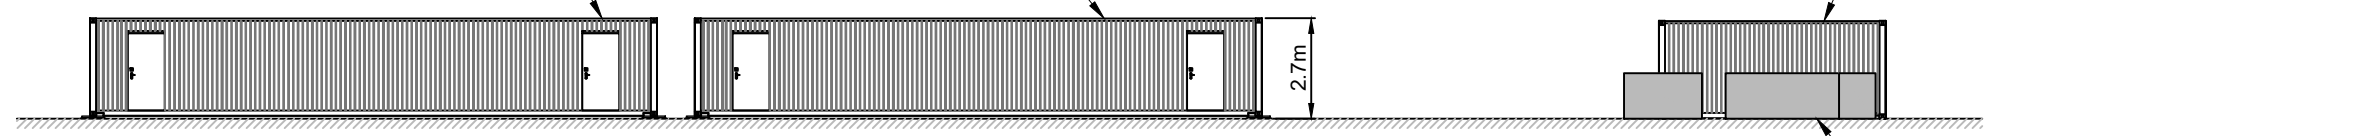


ELEVATION B
(UNFENCED)

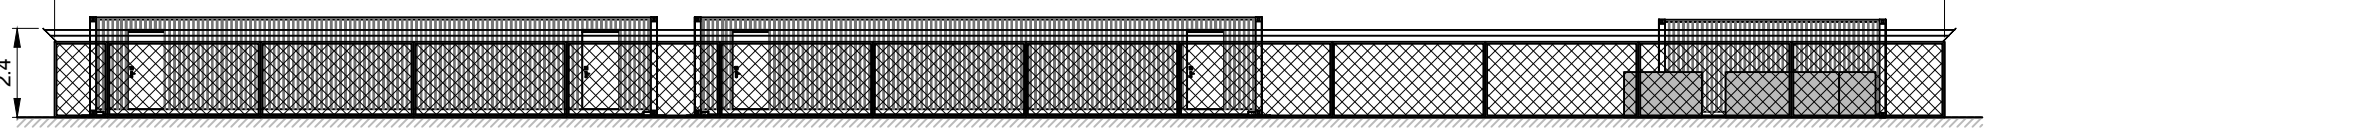


ELEVATION B
(FENCED)

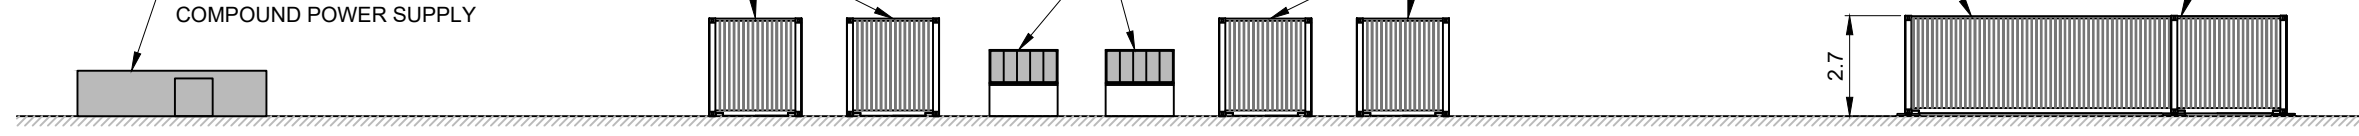


ELEVATION C
(UNFENCED)

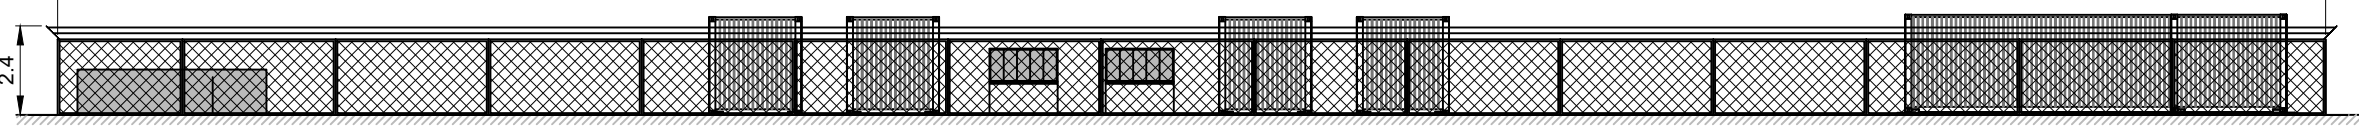

ELEVATION C
(FENCED)

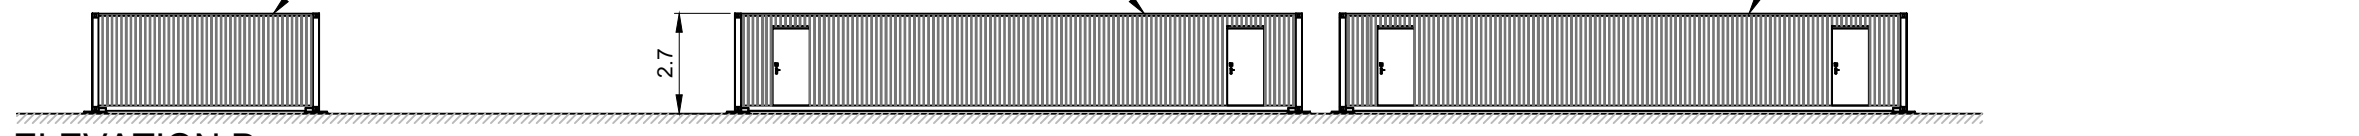


ELEVATION D
(UNFENCED)

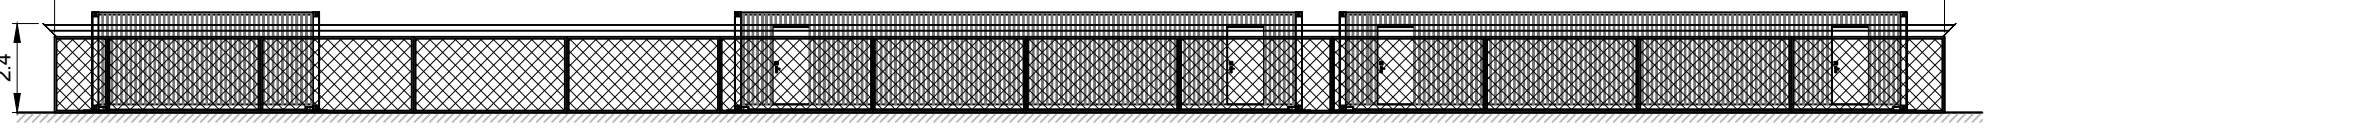

ELEVATION D
(FENCED)

- NOTES**
1. COMPOUND LAYOUT AND ELEVATIONS REFER TO COMPOUND 1.
 2. SIZE, NUMBER AND LOCATION OF COMPOUND EQUIPMENT AND FACILITIES ARE INDICATIVE ONLY.
 3. STRUCTURE TO BE TEMPORARY AND TO BE REMOVED AFTER CONSTRUCTION.
 4. COMPOUND HARDSTANDING CONSISTING OF COMPACTED STONE OVER A LAYER OF GEOTEXTILE TO PROVIDE A CLEAN, FIRM, LEVEL AND FREE DRAINING SURFACE SUITABLE FOR CABINS AND HEAVY TRAFFIC.
 5. VEHICULAR ACCESS GATE TO BE 6m WIDE CONSISTING OF 2 x 3m LEAVES.

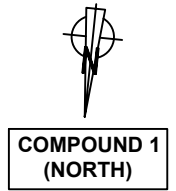

SHEET 2 OF 2

1	FG	VM	BD	2022-10-14	First Issue
ISSUE	DRAWN	CHKD	APPD	DATE	REVISION NOTES
PURPOSE					PROJECTION
PERMITTING					
SCALE				DATUM	N/A
1:200 @A3					
LAYOUT DRAWING				T-LAYOUT NO	N/A
N/A					
PROJECT TITLE					
VARLEY FARM SOLAR					
DRAWING TITLE					
FIGURE 7					
TYPICAL TEMPORARY CONSTRUCTION COMPOUND LAYOUT					
RES DRAWING NUMBER					REV
04886-RES-CTN-DR-PT-001					1
THIS DRAWING IS THE PROPERTY OF RENEWABLE ENERGY SYSTEMS LIMITED AND NO REPRODUCTION MAY BE MADE IN WHOLE OR IN PART WITHOUT PERMISSION					

res

BEAUFORT COURT,
EGG FARM LANE,
KINGS LANGLEY,
HERTS WD4 8LR, UK
TEL +44 (0) 1923 299200
WWW.RES-GROUP.COM