



KEY:
 LANDOWNER'S BOUNDARY
 DEVELOPMENT BOUNDARY





SITE LOCATION - NOT TO SCALE



OVERVIEW
SHEET 1 OF 5

1	FG	MH	BD	2022-10-13	First Issue
ISSUE	DRAWN	CHKD	APPD	DATE	REVISION NOTES
PURPOSE				PROJECTION	
PERMITTING				OSGB 1936	
SCALE		@A3		DATUM	
1:10,000				N/A	
LAYOUT DRAWING				T-LAYOUT NO	
N/A				N/A	
PROJECT TITLE					
VARLEY FARM SOLAR					
DRAWING TITLE					
FIGURE 1 SITE LOCATION PLAN					
RES DRAWING NUMBER					REV
04886-RES-LAY-DR-PT-001					1
THIS DRAWING IS THE PROPERTY OF RENEWABLE ENERGY SYSTEMS LIMITED AND NO REPRODUCTION MAY BE MADE IN WHOLE OR IN PART WITHOUT PERMISSION					

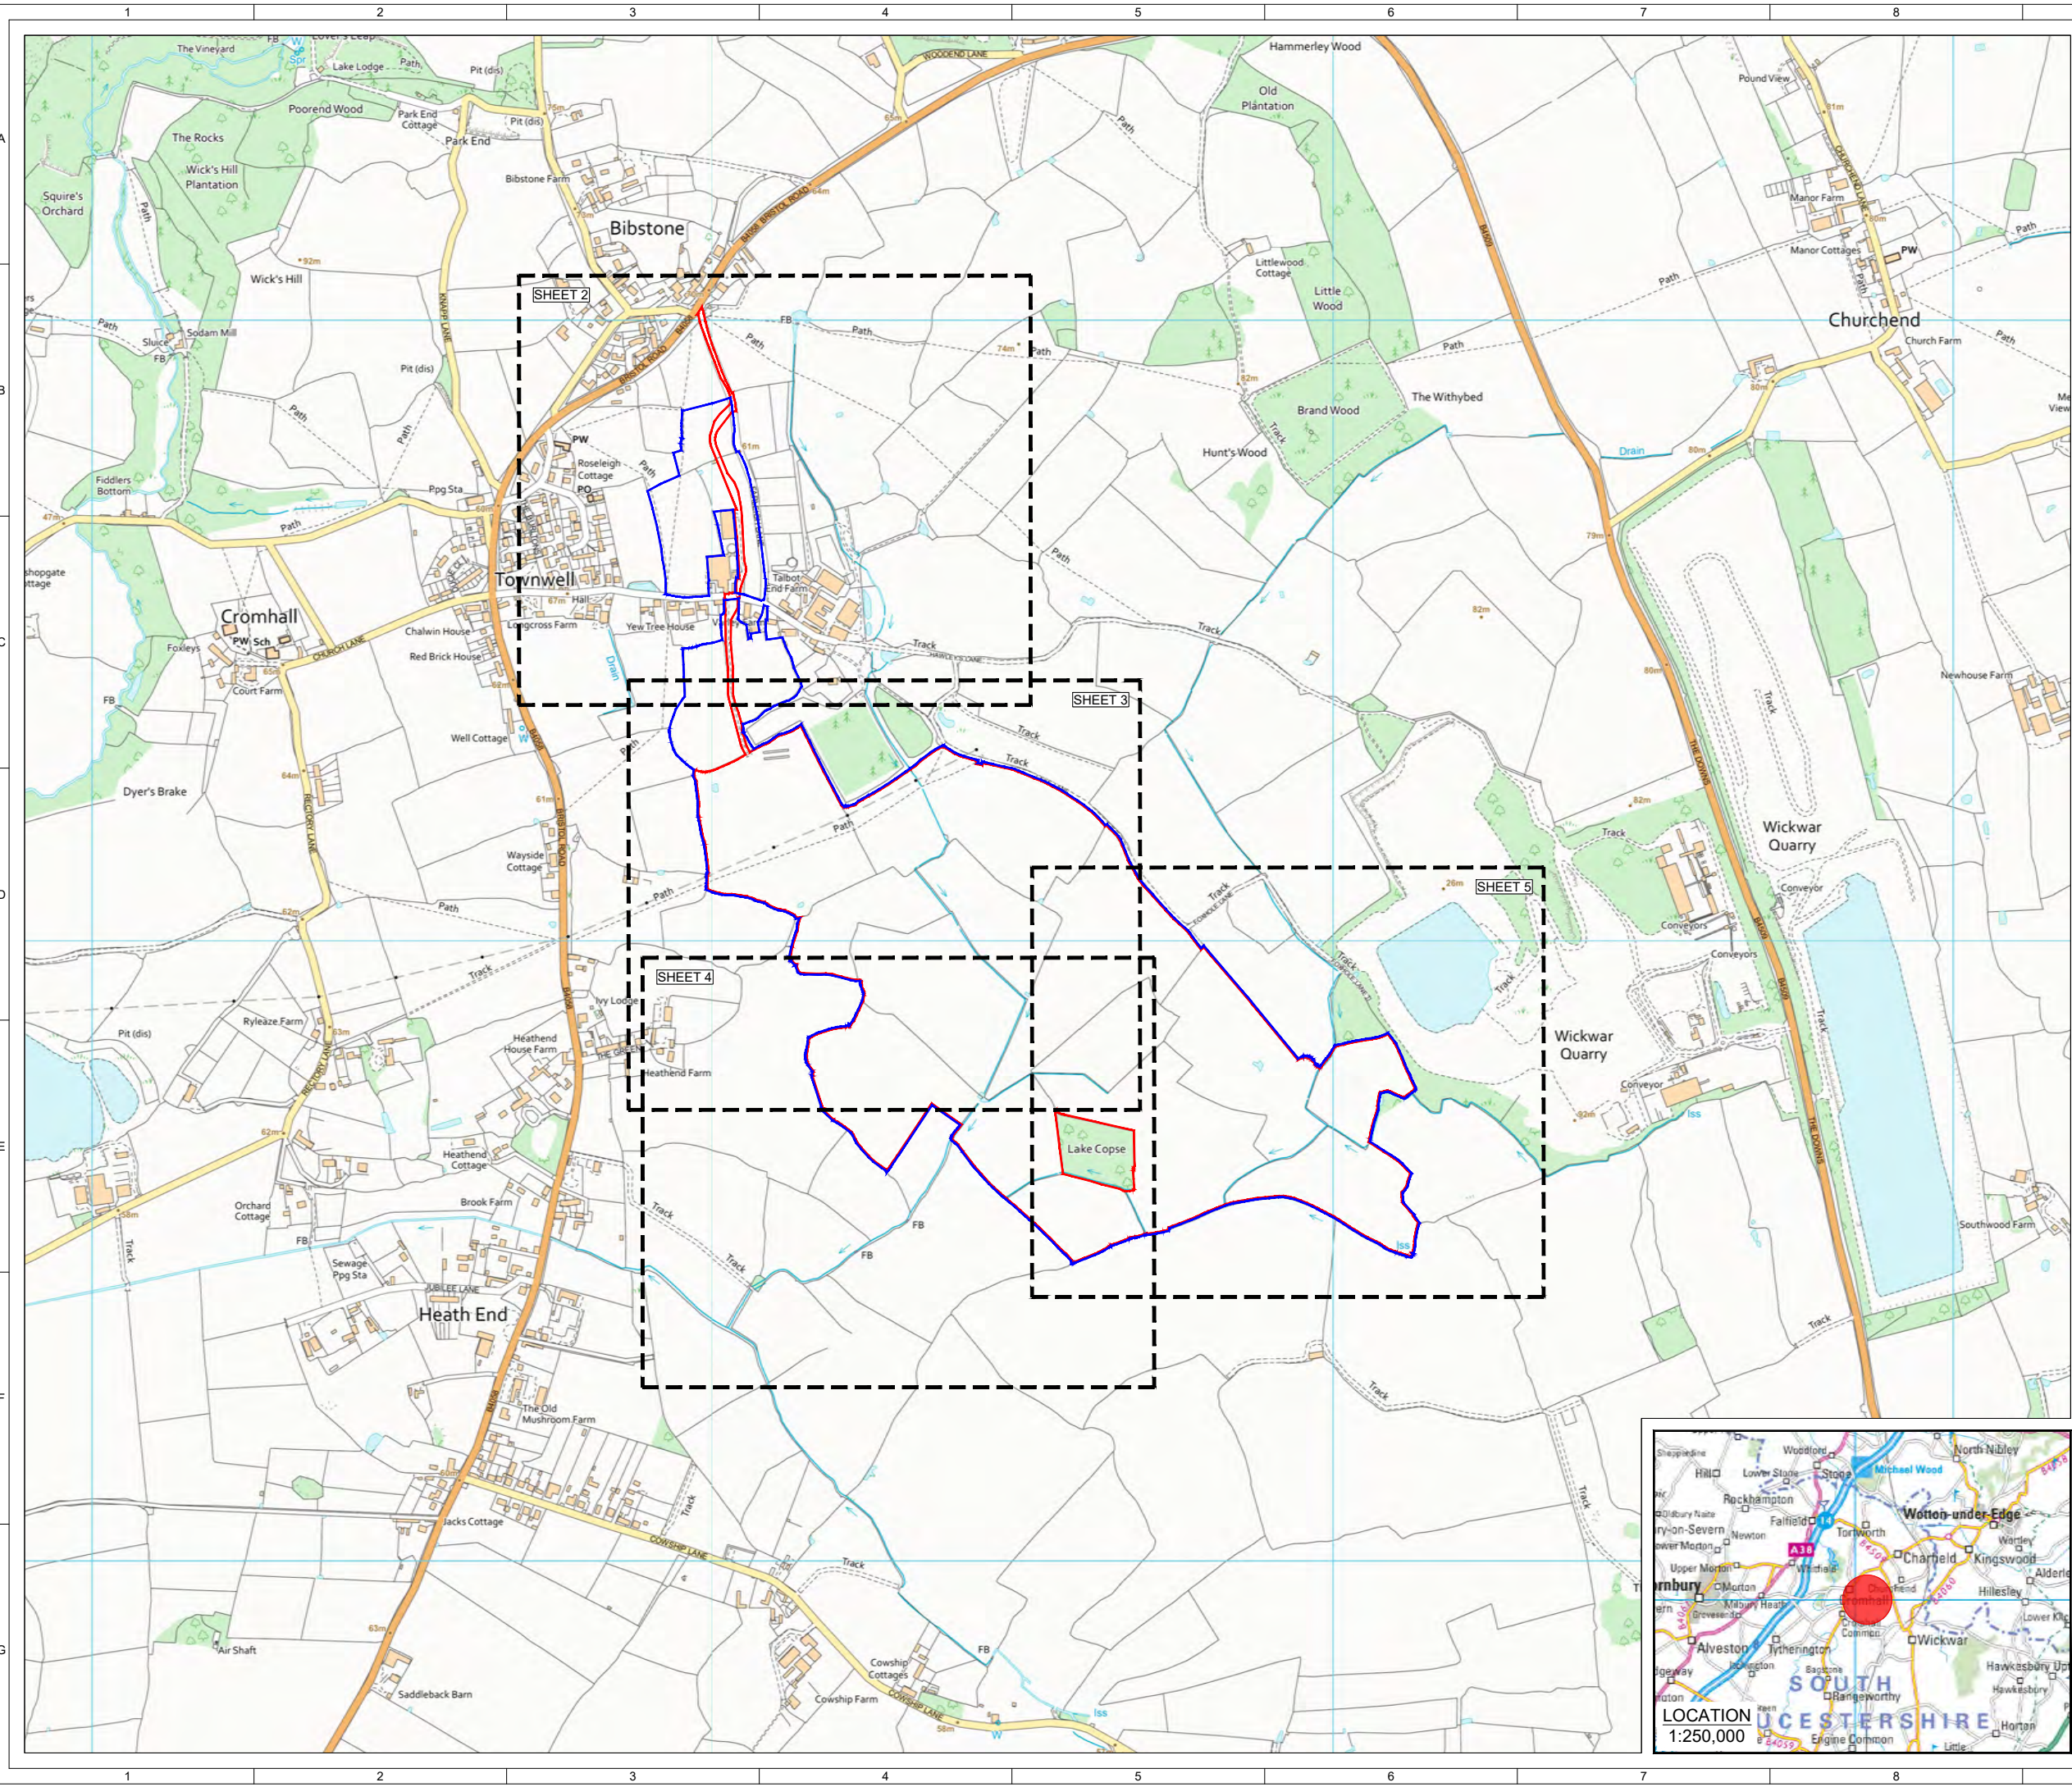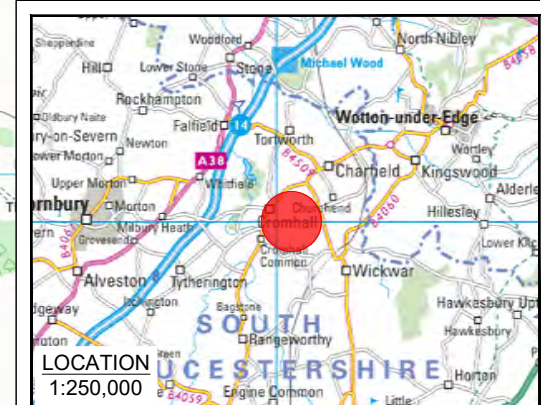

KEY:

- LANDOWNER'S BOUNDARY
- DEVELOPMENT BOUNDARY



SITE LOCATION - NOT TO SCALE




SHEET 2 OF 5

1	FG	MH	BD	2022-10-13	First Issue
ISSUE	DRAWN	CHKD	APPD	DATE	REVISION NOTES
PURPOSE				PROJECTION	
PERMITTING				OSGB 1936	
SCALE			DATUM		
1:2,500 @A3			N/A		
LAYOUT DRAWING				T-LAYOUT NO	
N/A				N/A	
PROJECT TITLE					
VARLEY FARM SOLAR					
DRAWING TITLE					
FIGURE 1 SITE LOCATION PLAN					
RES DRAWING NUMBER					REV
04886-RES-LAY-DR-PT-001					1

THIS DRAWING IS THE PROPERTY OF RENEWABLE ENERGY SYSTEMS LIMITED AND NO REPRODUCTION MAY BE MADE IN WHOLE OR IN PART WITHOUT PERMISSION



BEAUFORT COURT,
EGG FARM LANE,
KINGS LANGLEY,
HERTS WD4 8LR, UK
TEL +44 (0) 1923 299200
WWW.RES-GROUP.COM

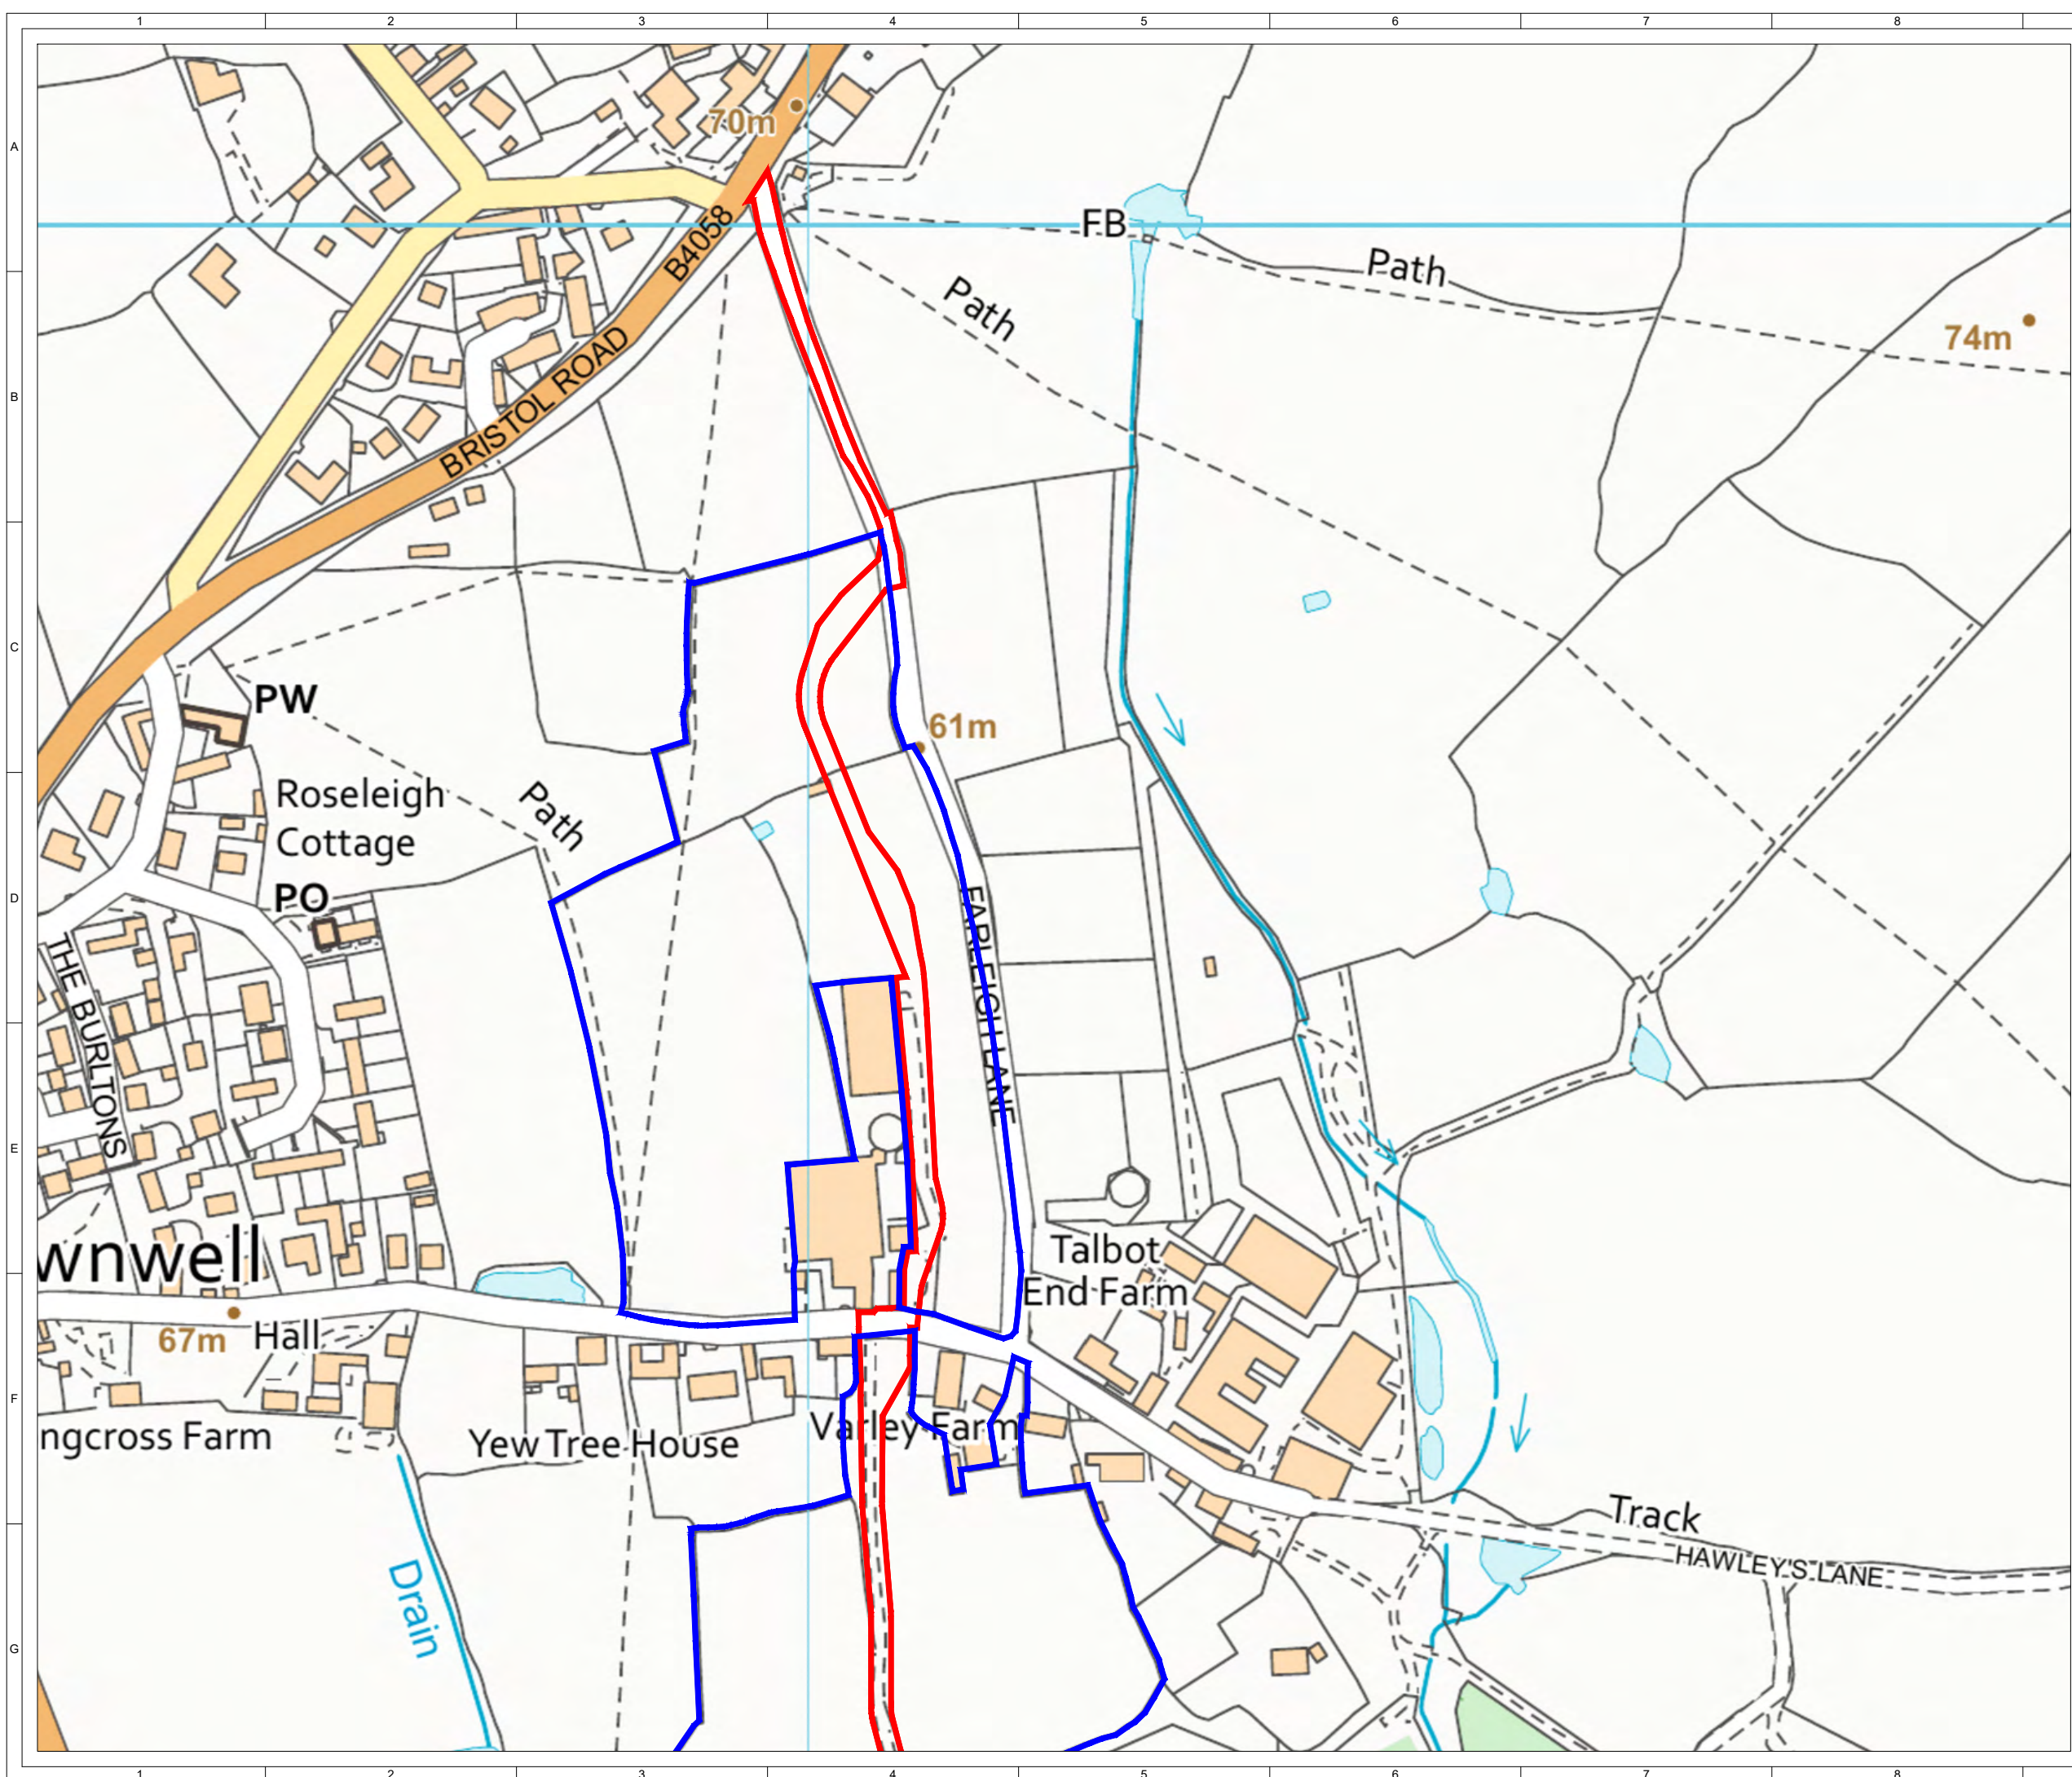

KEY:

- ▬ LANDOWNER'S BOUNDARY
- ▬ DEVELOPMENT BOUNDARY



SITE LOCATION - NOT TO SCALE



SHEET 3 OF 5

1	FG	MH	BD	2022-10-13	First Issue
ISSUE	DRAWN	CHKD	APPD	DATE	REVISION NOTES
PURPOSE				PROJECTION	
PERMITTING				OSGB 1936	
SCALE			DATUM		
1:2,500 @A3			N/A		
LAYOUT DRAWING				T-LAYOUT NO	
N/A				N/A	

PROJECT TITLE
VARLEY FARM SOLAR


DRAWING TITLE
**FIGURE 1
SITE LOCATION PLAN**

RES DRAWING NUMBER	REV
04886-RES-LAY-DR-PT-001	1

THIS DRAWING IS THE PROPERTY OF RENEWABLE ENERGY SYSTEMS LIMITED AND NO REPRODUCTION MAY BE MADE IN WHOLE OR IN PART WITHOUT PERMISSION



BEAUFORT COURT,
EGG FARM LANE,
KINGS LANGLEY,
HERTS WD4 8LR, UK
TEL +44 (0) 1923 299200
WWW.RES-GROUP.COM

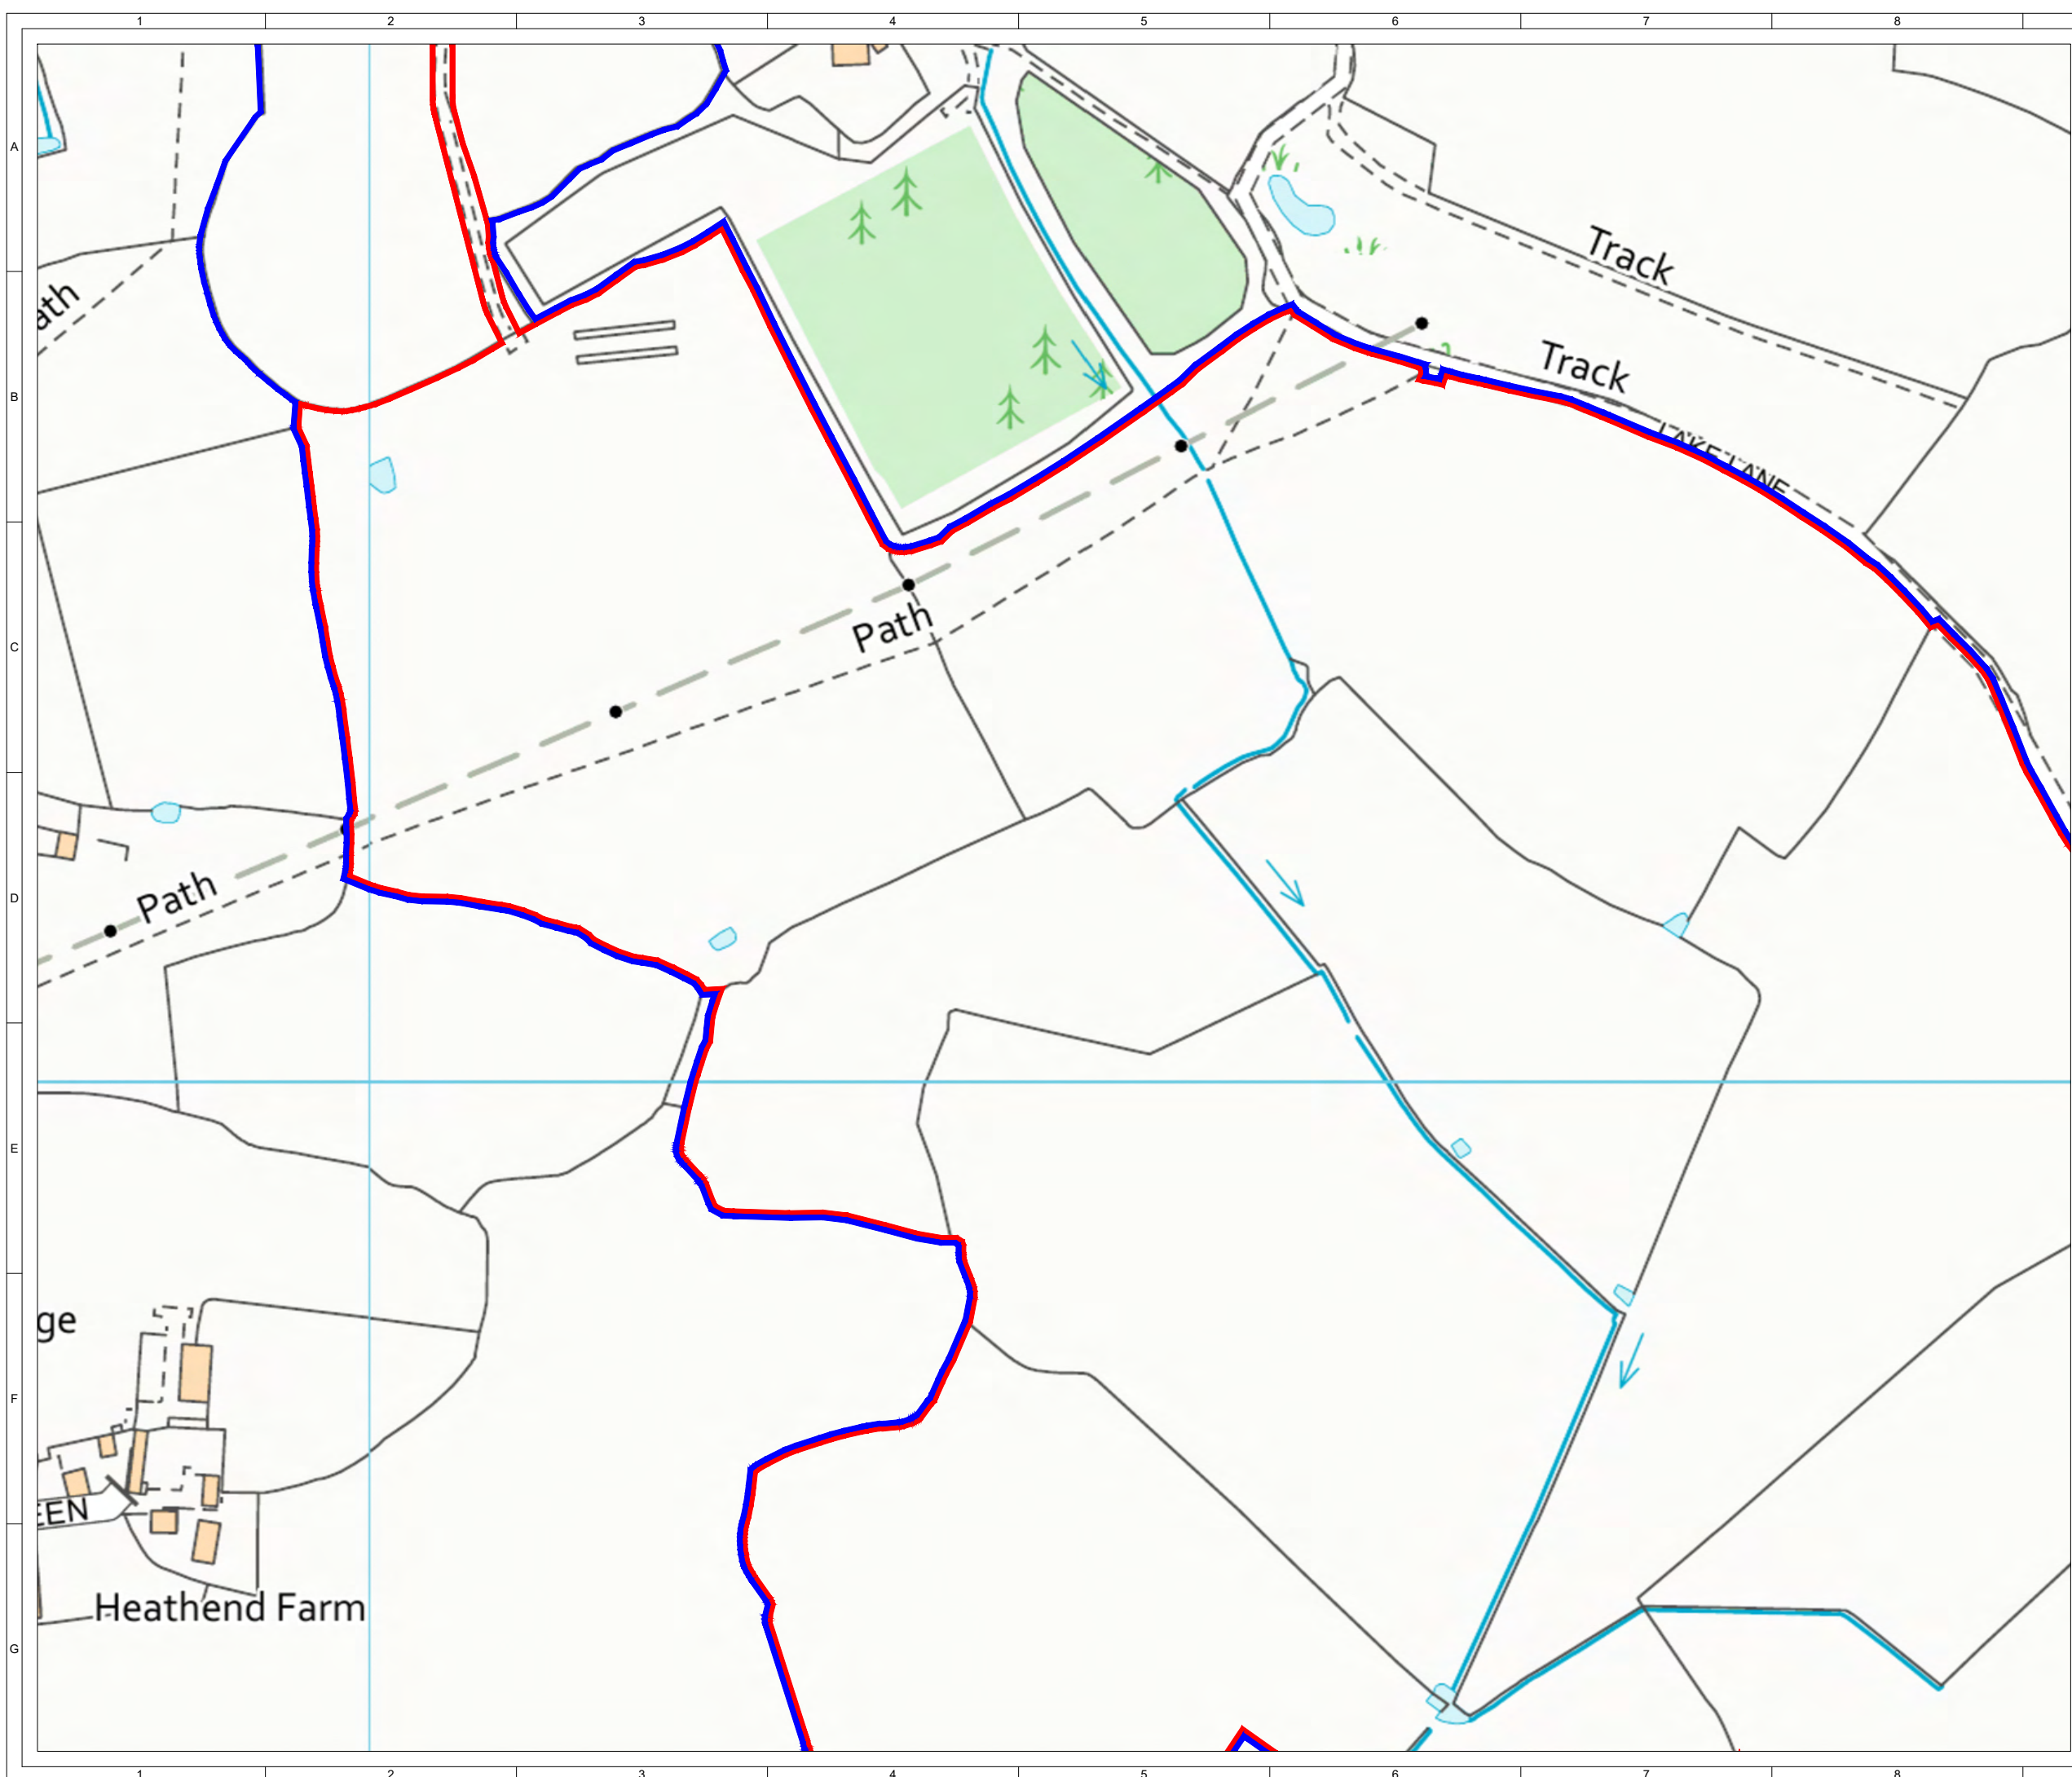

KEY:

- LANDOWNER'S BOUNDARY
- DEVELOPMENT BOUNDARY



SITE LOCATION - NOT TO SCALE



SHEET 4 OF 5



1	FG	MH	BD	2022-10-13	First Issue
ISSUE	DRAWN	CHKD	APPD	DATE	REVISION NOTES
PURPOSE				PROJECTION	
PERMITTING				OSGB 1936	
SCALE			DATUM		
1:2,500 @A3			N/A		
LAYOUT DRAWING				T-LAYOUT NO	
N/A				N/A	

PROJECT TITLE
VARLEY FARM SOLAR

DRAWING TITLE
**FIGURE 1
SITE LOCATION PLAN**

RES DRAWING NUMBER	REV
04886-RES-LAY-DR-PT-001	1

THIS DRAWING IS THE PROPERTY OF RENEWABLE ENERGY SYSTEMS LIMITED AND NO REPRODUCTION MAY BE MADE IN WHOLE OR IN PART WITHOUT PERMISSION

BEAUFORT COURT,
 EGG FARM LANE,
 KINGS LANGLEY,
 HERTS WD4 8LR, UK
 TEL +44 (0) 1923 299200
 WWW.RES-GROUP.COM

KEY:

- LANDOWNER'S BOUNDARY
- DEVELOPMENT BOUNDARY



SITE LOCATION - NOT TO SCALE



SHEET 5 OF 5

1	FG	MH	BD	2022-10-13	First Issue
ISSUE	DRAWN	CHKD	APPD	DATE	REVISION NOTES
PURPOSE				PROJECTION	
PERMITTING				OSGB 1936	
SCALE			DATUM		
1:2,500 @A3			N/A		
LAYOUT DRAWING				T-LAYOUT NO	
N/A				N/A	

PROJECT TITLE
VARLEY FARM SOLAR

DRAWING TITLE
**FIGURE 1
SITE LOCATION PLAN**

RES DRAWING NUMBER	REV
04886-RES-LAY-DR-PT-001	1

THIS DRAWING IS THE PROPERTY OF RENEWABLE ENERGY SYSTEMS LIMITED AND NO REPRODUCTION MAY BE MADE IN WHOLE OR IN PART WITHOUT PERMISSION

BEAUFORT COURT,
 EGG FARM LANE,
 KINGS LANGLEY,
 HERTS WD4 8LR, UK
 TEL +44 (0) 1923 299200
 WWW.RES-GROUP.COM

