

NOTES:

- ROOM DESCRIPTIONS, DIMENSIONS, LAYOUTS, AND POSITIONS OF DOORS, GATES, INTERNAL WALLS ARE INDICATIVE ONLY AND ARE SUBJECT TO DETAILED DESIGN & GRID COMPANY REQUIREMENTS.
- EXTERNAL FINISH TO BE AGREED WITH LOCAL AUTHORITY.
- SUITABLE SAFETY SIGNAGE FOR HV ELECTRICAL INSTALLATION TO BE INSTALLED ON DOORS.
- SUBSTATION DESIGN SUBJECT TO DISTRIBUTION NETWORK OPERATOR REQUIREMENTS.
- FOUNDATION SOLUTION INCLUDING HEIGHTS SUBJECT TO DETAILED DESIGN.
- MAXIMUM FINISHED FLOOR LEVELS AND MAXIMUM HEIGHT SPECIFIED IN PLANNING APPLICATION DOCUMENTS.
- THIS DRAWING IS BASED ON 04886-RES-SUB-DR-EE-001

KEY:

- SURFACE FINISH TO COMPRISE EITHER COMPACTED TYPE 1 OR SINGLE SIZED CRUSHED ROCK.
- TRACK SURFACE FINISH TO COMPRISE COMPACTED TYPE 1
- PALISADE FENCE



Figure 12
SHEET 1 OF 9

ISSUE	DRAWN	CHKD	APPD	DATE	REVISION NOTES
3	SM	NM	BD	2022-10-26	CRUSHED ROCK ADDED. KEY UPDATED
2	FG	NM	BD	2022-10-13	Minor amend
1	SM	NM	BD	2022-10-12	First Issue

PURPOSE	PERMITTING	PROJECTION	N/A
SCALE	1:150 @A3	DATUM	N/A
LAYOUT DRAWING	N/A	T-LAYOUT NO	N/A


PROJECT TITLE
VARLEY FARM

DRAWING TITLE
**FIGURE 12
CLIENT/DNO SUBSTATION
PLAN & ELEVATIONS**

RES DRAWING NUMBER	04886-RES-SUB-DR-PT-001	REV	3
--------------------	-------------------------	-----	---

THIS DRAWING IS THE PROPERTY OF RENEWABLE ENERGY SYSTEMS LIMITED AND NO REPRODUCTION MAY BE MADE IN WHOLE OR IN PART WITHOUT PERMISSION

BEAUFORT COURT,
EGG FARM LANE,
KINGS LANGLEY,
HERTS WD4 8LR, UK
TEL +44 (0) 1923 299200
WWW.RES-GROUP.COM

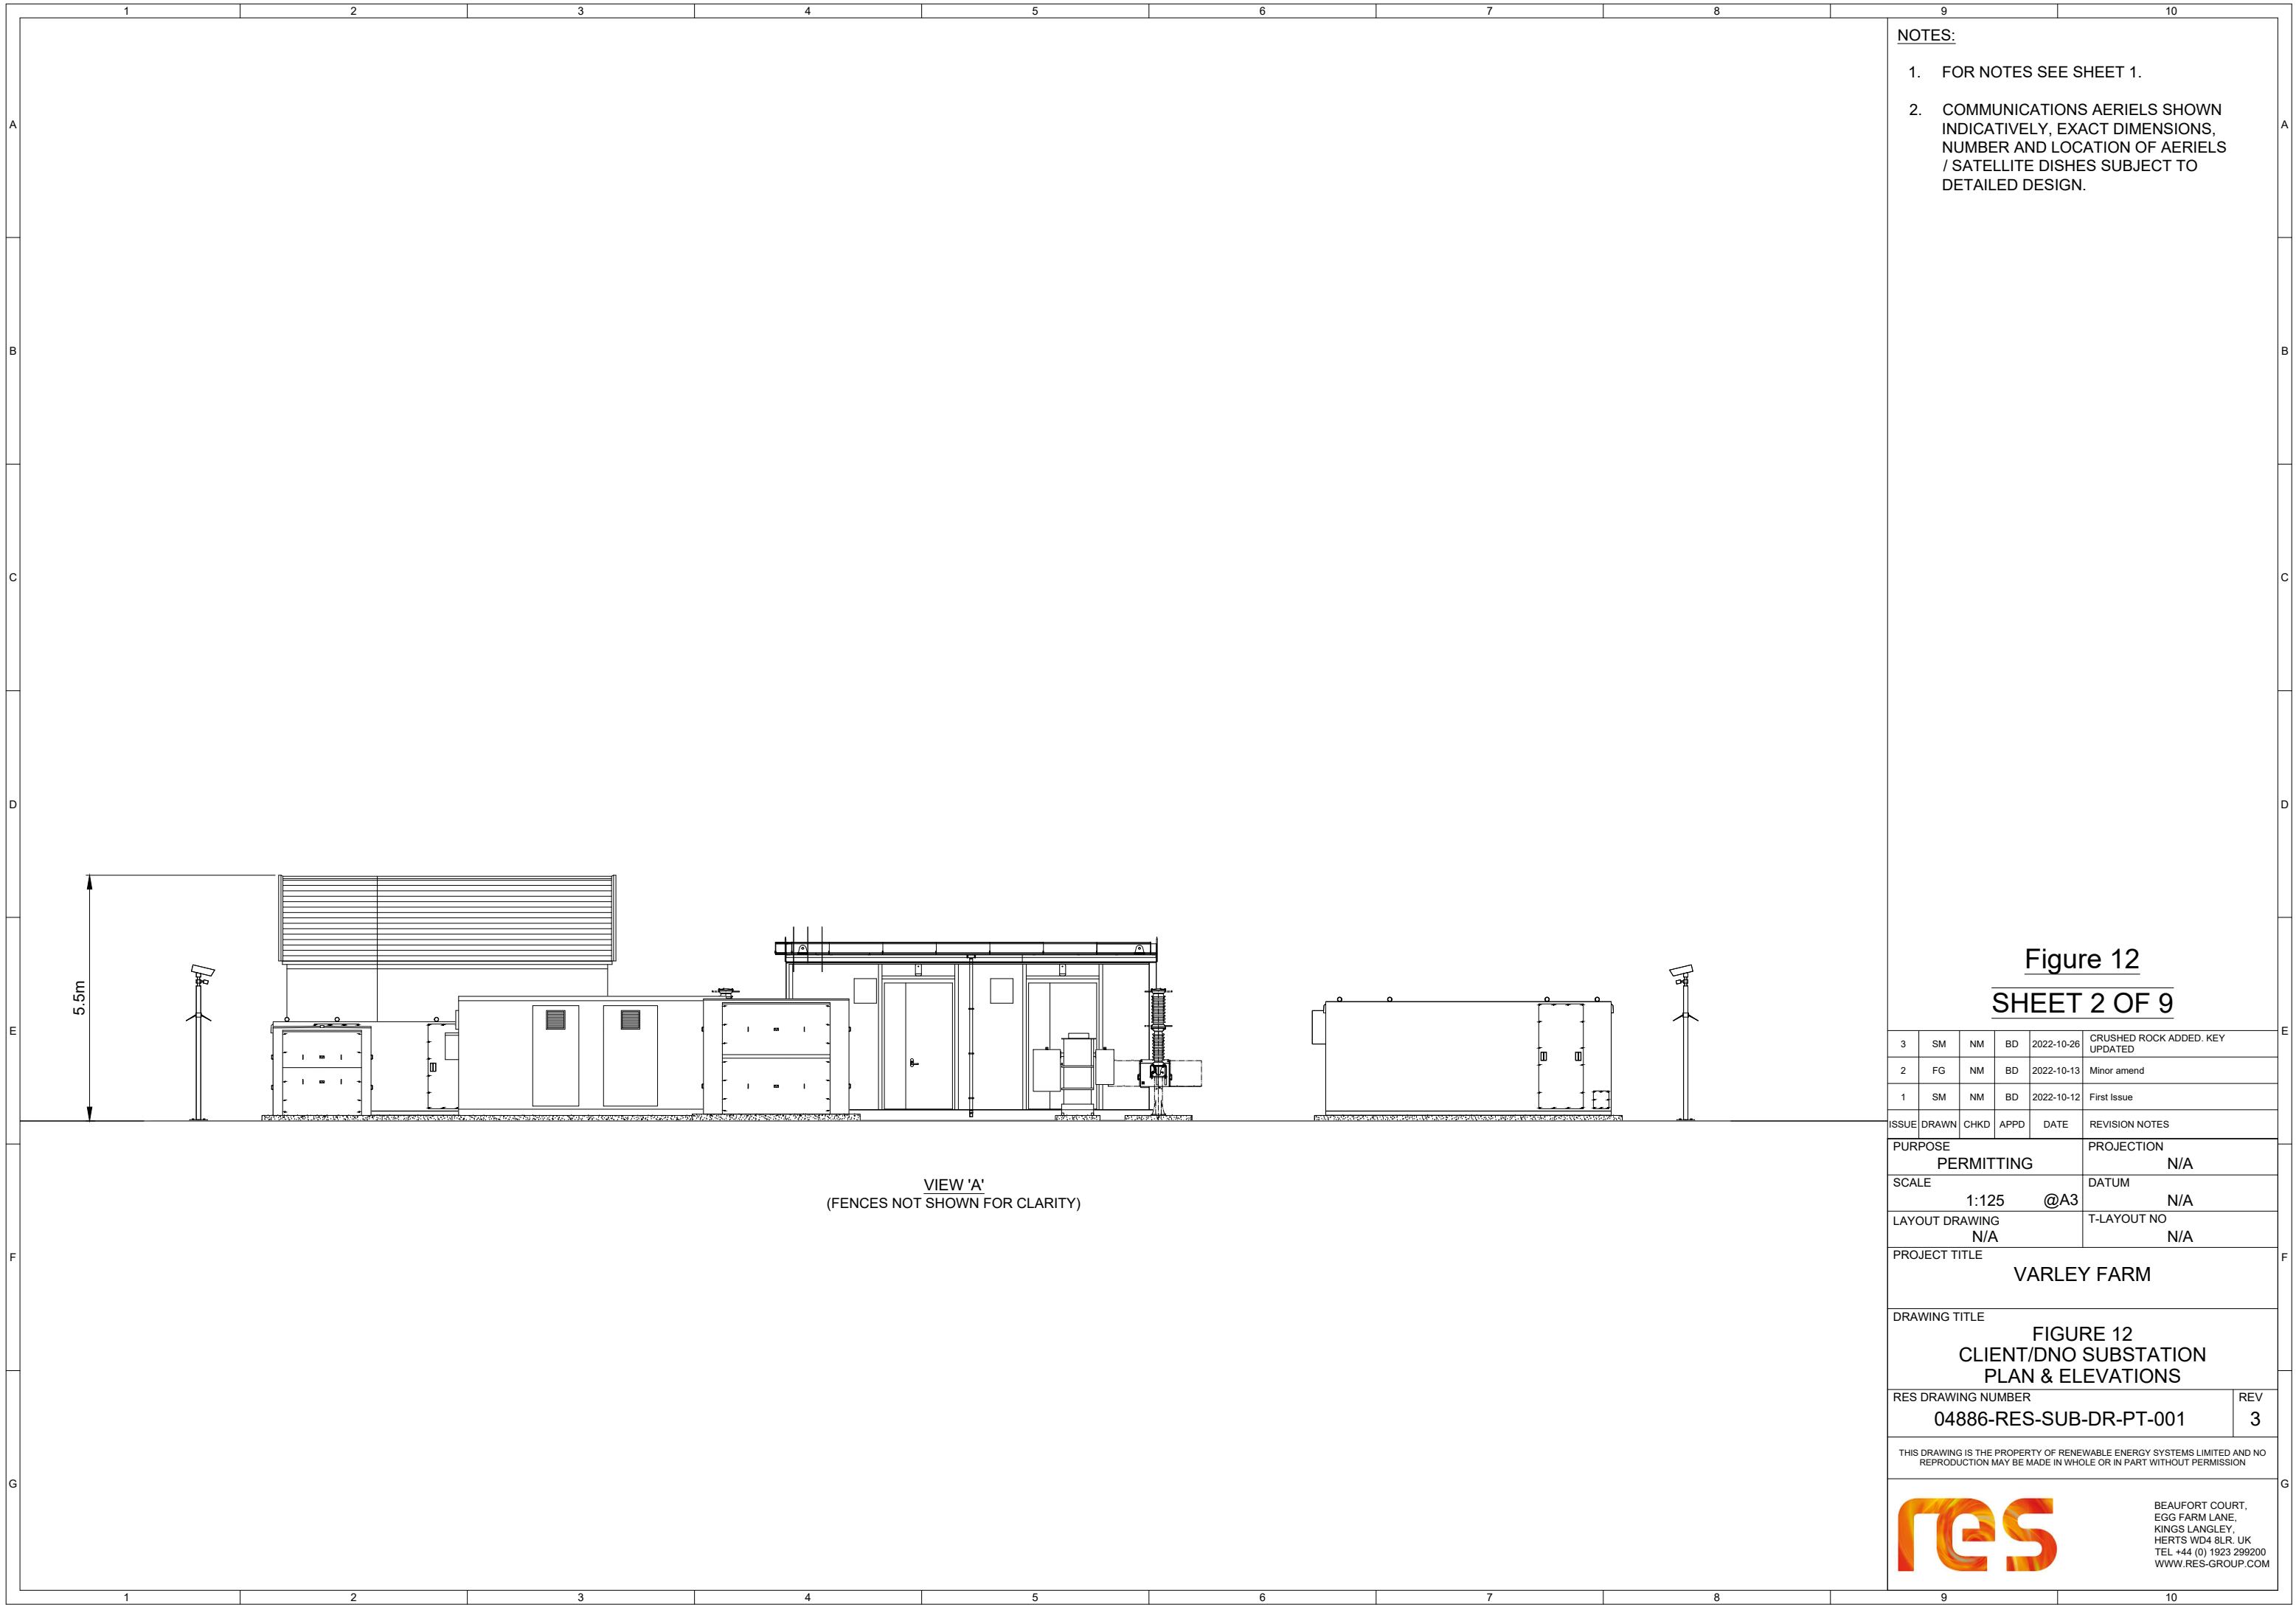

- NOTES:**
1. FOR NOTES SEE SHEET 1.
 2. COMMUNICATIONS AERIELS SHOWN INDICATIVELY, EXACT DIMENSIONS, NUMBER AND LOCATION OF AERIELS / SATELLITE DISHES SUBJECT TO DETAILED DESIGN.

Figure 12
SHEET 2 OF 9

ISSUE	DRAWN	CHKD	APPD	DATE	REVISION NOTES
3	SM	NM	BD	2022-10-26	CRUSHED ROCK ADDED. KEY UPDATED
2	FG	NM	BD	2022-10-13	Minor amend
1	SM	NM	BD	2022-10-12	First Issue

PURPOSE		PROJECTION	
PERMITTING		N/A	
SCALE	DATUM	N/A	
1:125 @A3			
LAYOUT DRAWING	T-LAYOUT NO	N/A	
N/A			

PROJECT TITLE
VARLEY FARM


DRAWING TITLE
**FIGURE 12
CLIENT/DNO SUBSTATION
PLAN & ELEVATIONS**

RES DRAWING NUMBER	REV
04886-RES-SUB-DR-PT-001	3

THIS DRAWING IS THE PROPERTY OF RENEWABLE ENERGY SYSTEMS LIMITED AND NO REPRODUCTION MAY BE MADE IN WHOLE OR IN PART WITHOUT PERMISSION



BEAUFORT COURT,
EGG FARM LANE,
KINGS LANGLEY,
HERTS WD4 8LR, UK
TEL +44 (0) 1923 299200
WWW.RES-GROUP.COM

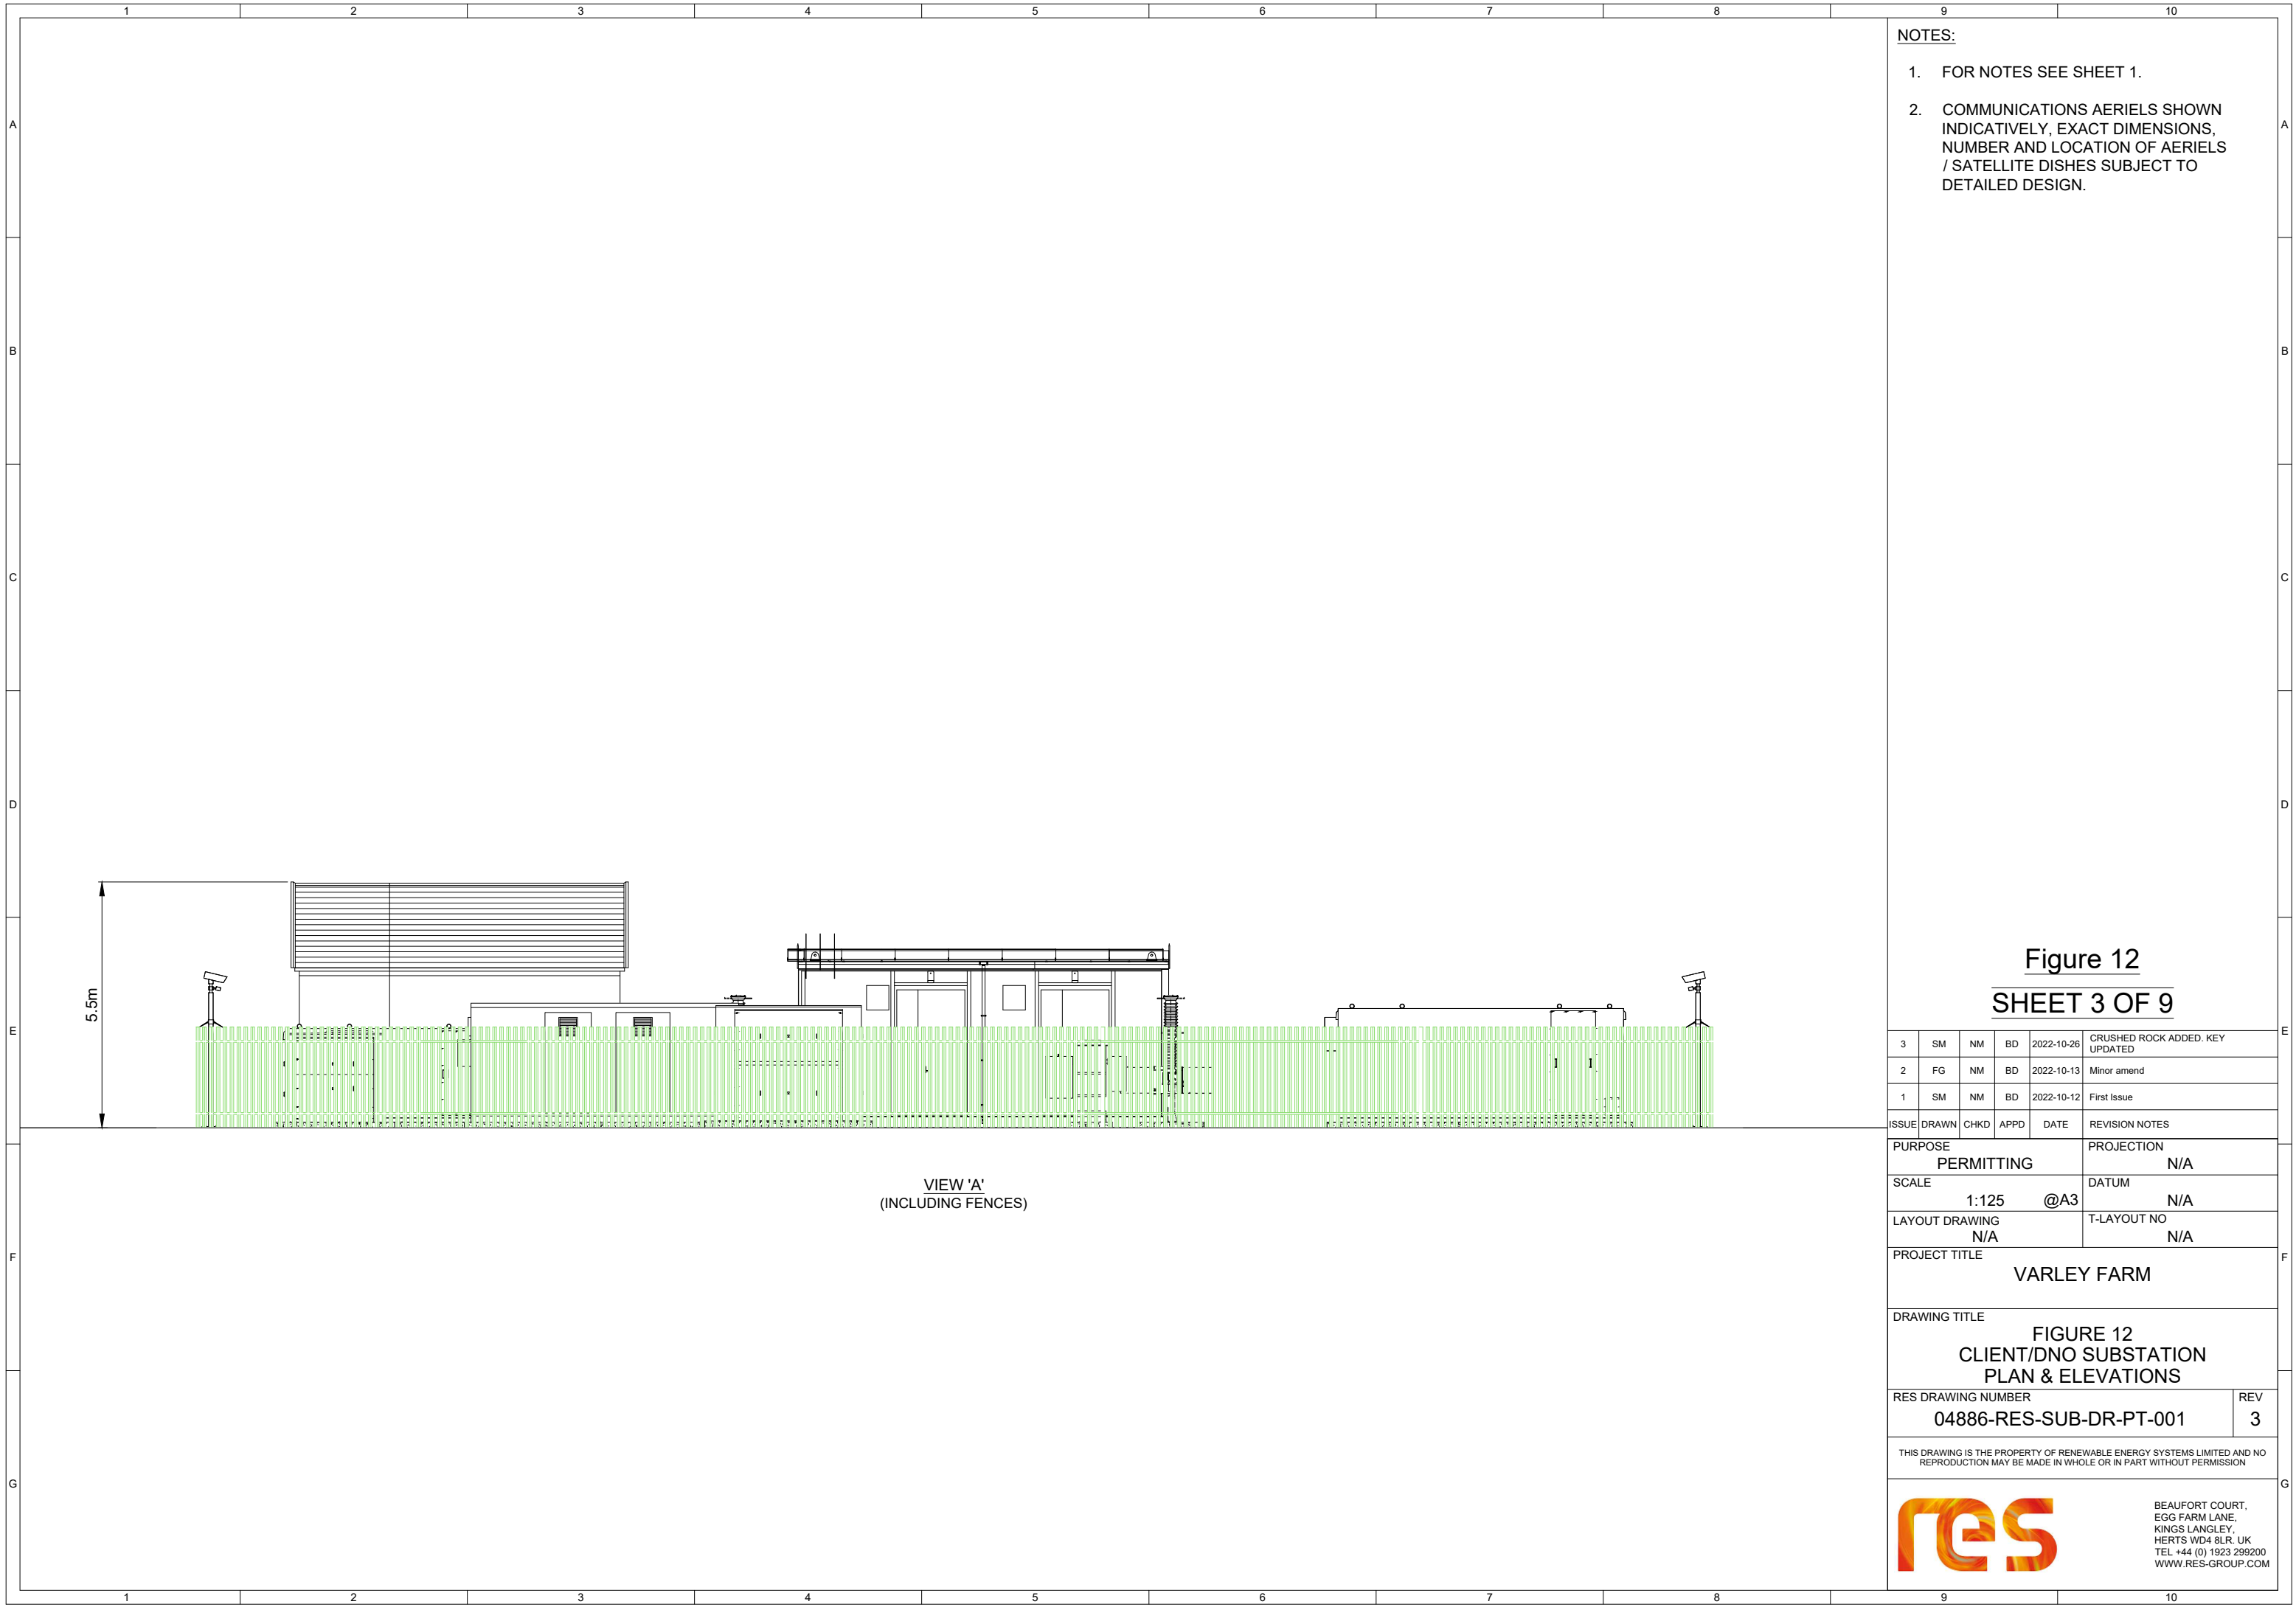

NOTES:

1. FOR NOTES SEE SHEET 1.
2. COMMUNICATIONS AERIELS SHOWN INDICATIVELY, EXACT DIMENSIONS, NUMBER AND LOCATION OF AERIELS / SATELLITE DISHES SUBJECT TO DETAILED DESIGN.

Figure 12
SHEET 3 OF 9

ISSUE	DRAWN	CHKD	APPD	DATE	REVISION NOTES
3	SM	NM	BD	2022-10-26	CRUSHED ROCK ADDED. KEY UPDATED
2	FG	NM	BD	2022-10-13	Minor amend
1	SM	NM	BD	2022-10-12	First Issue

PURPOSE PERMITTING		PROJECTION N/A	
SCALE 1:125	@A3	DATUM N/A	
LAYOUT DRAWING N/A	T-LAYOUT NO N/A		

PROJECT TITLE
VARLEY FARM


DRAWING TITLE
**FIGURE 12
CLIENT/DNO SUBSTATION
PLAN & ELEVATIONS**

RES DRAWING NUMBER 04886-RES-SUB-DR-PT-001	REV 3
--	-----------------

THIS DRAWING IS THE PROPERTY OF RENEWABLE ENERGY SYSTEMS LIMITED AND NO REPRODUCTION MAY BE MADE IN WHOLE OR IN PART WITHOUT PERMISSION



BEAUFORT COURT,
EGG FARM LANE,
KINGS LANGLEY,
HERTS WD4 8LR, UK
TEL +44 (0) 1923 299200
WWW.RES-GROUP.COM

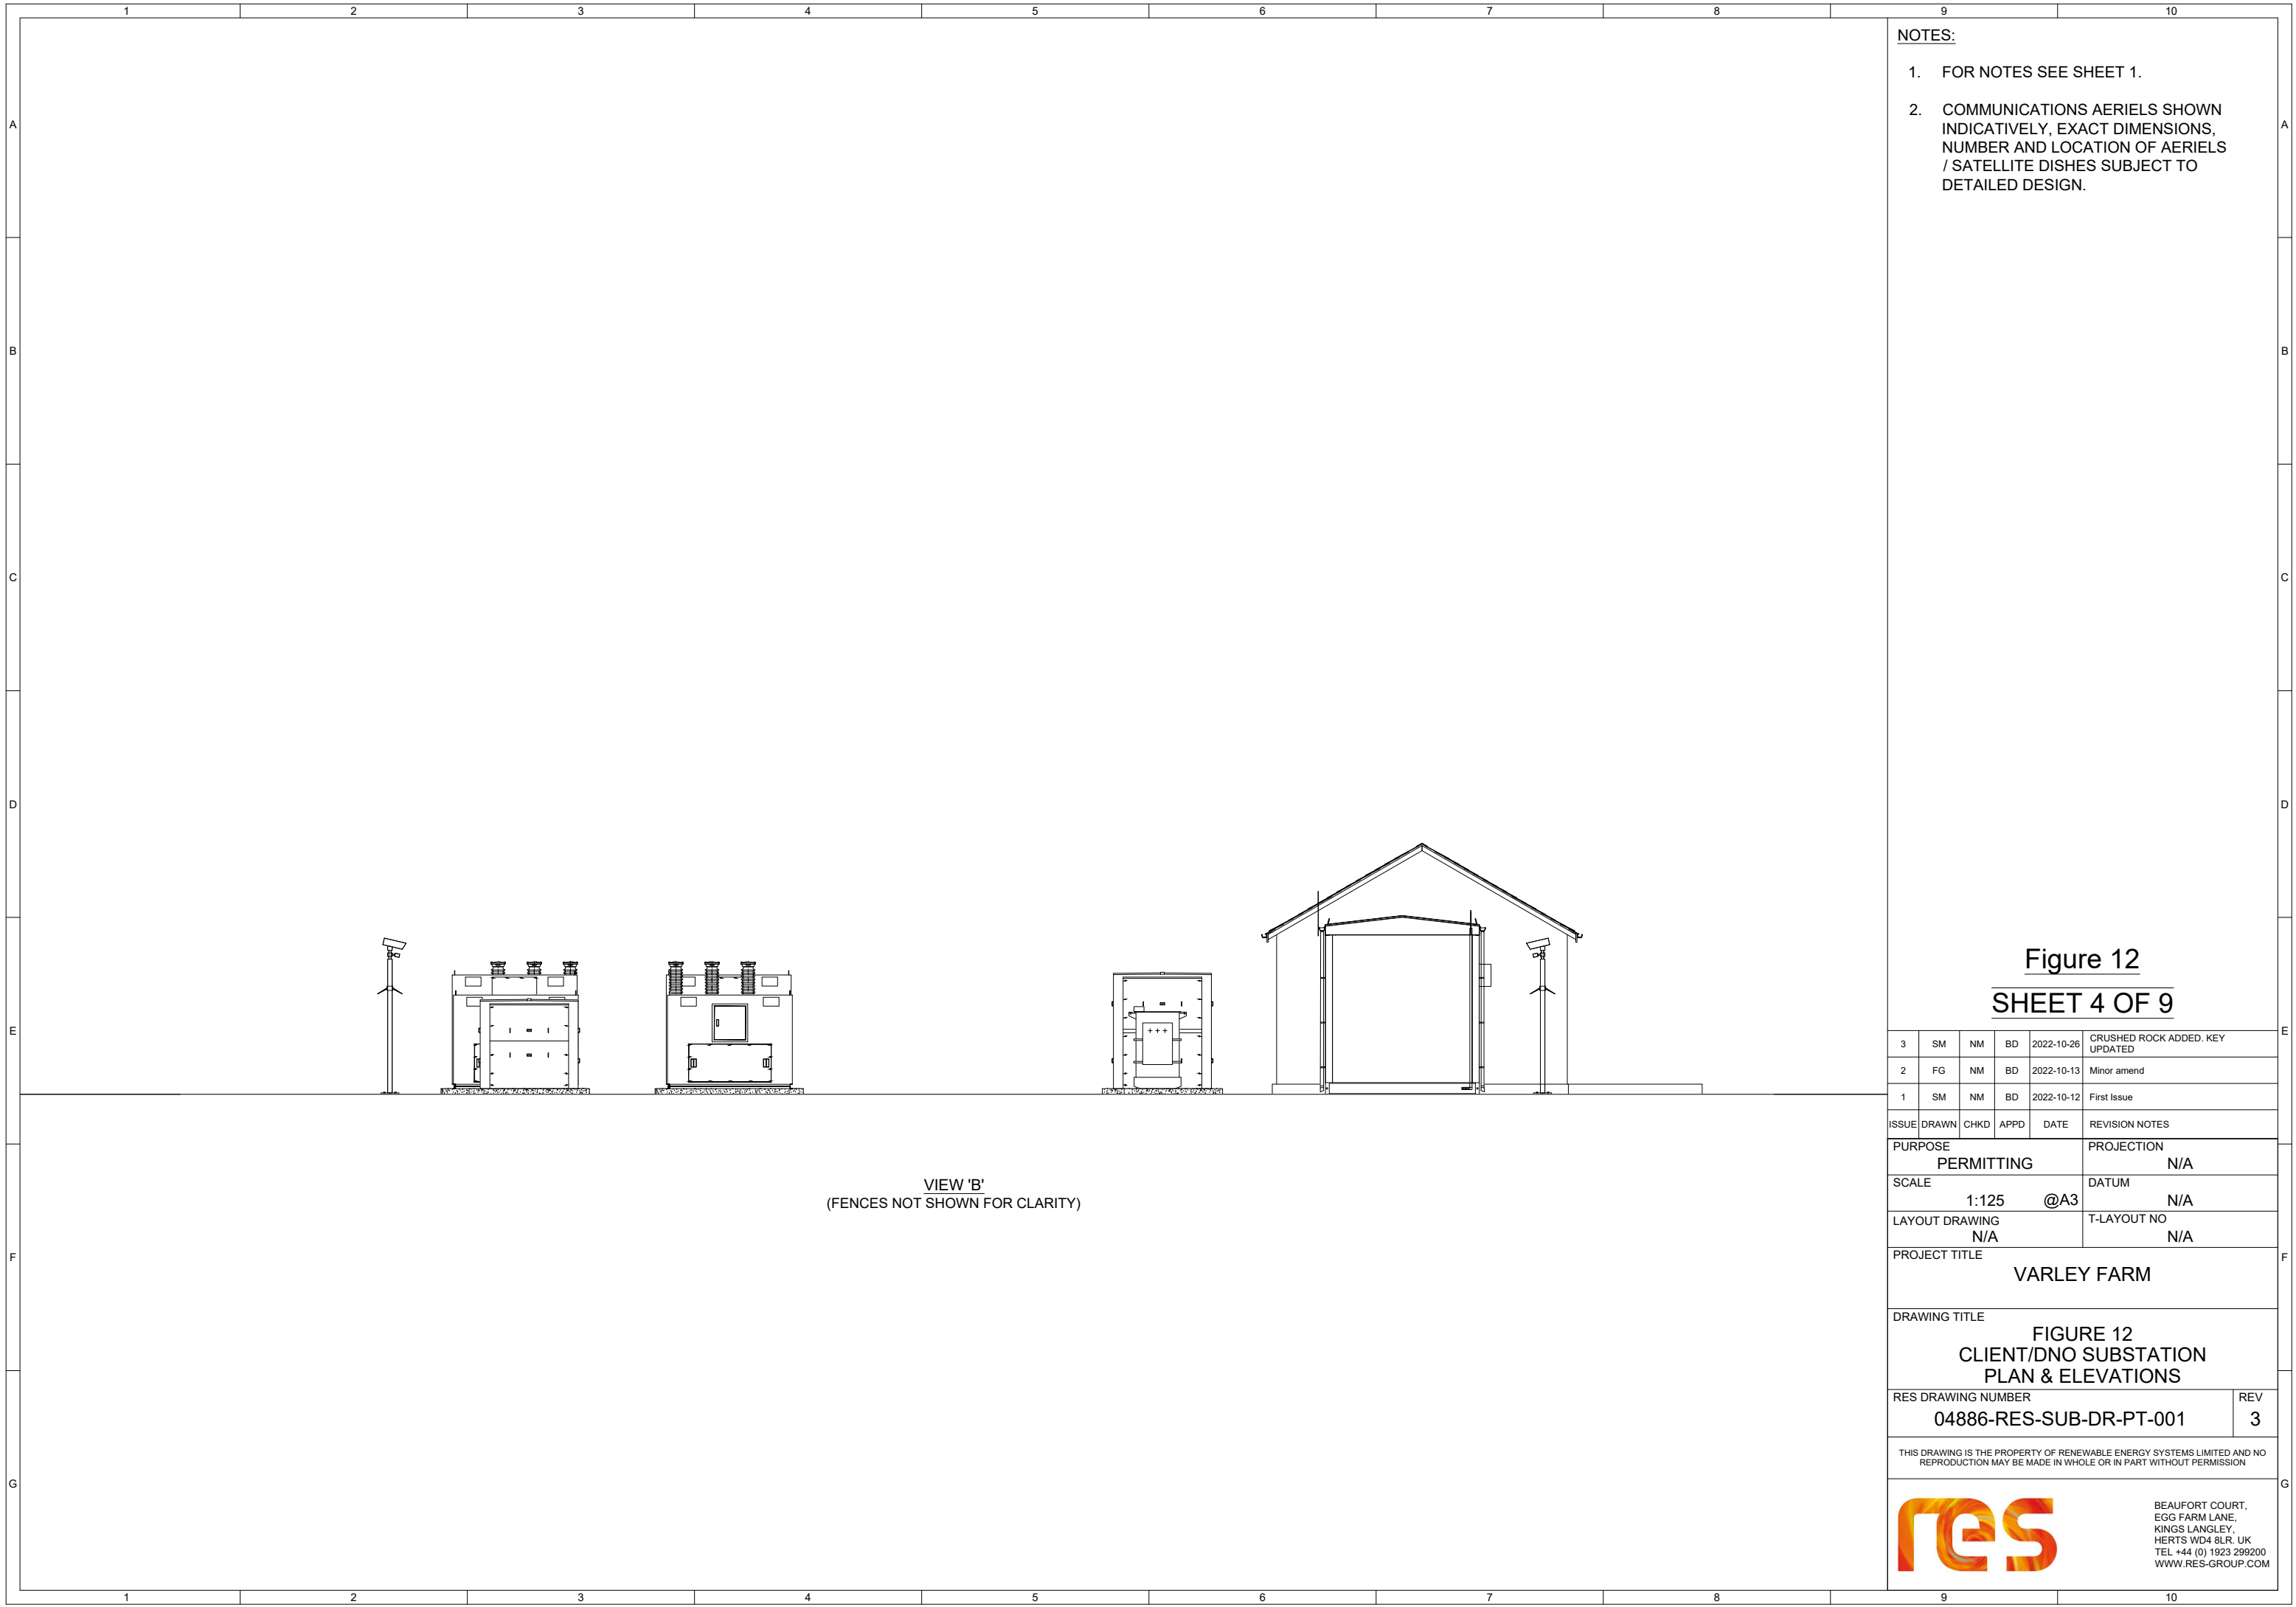

VIEW 'B'
(FENCES NOT SHOWN FOR CLARITY)

NOTES:

1. FOR NOTES SEE SHEET 1.
2. COMMUNICATIONS AERIELS SHOWN INDICATIVELY, EXACT DIMENSIONS, NUMBER AND LOCATION OF AERIELS / SATELLITE DISHES SUBJECT TO DETAILED DESIGN.

Figure 12
SHEET 4 OF 9

ISSUE	DRAWN	CHKD	APPD	DATE	REVISION NOTES
3	SM	NM	BD	2022-10-26	CRUSHED ROCK ADDED. KEY UPDATED
2	FG	NM	BD	2022-10-13	Minor amend
1	SM	NM	BD	2022-10-12	First Issue

PURPOSE		PROJECTION	
PERMITTING		N/A	
SCALE	DATUM		
1:125 @A3	N/A		
LAYOUT DRAWING	T-LAYOUT NO		
N/A	N/A		

PROJECT TITLE
VARLEY FARM

DRAWING TITLE
**FIGURE 12
CLIENT/DNO SUBSTATION
PLAN & ELEVATIONS**

RES DRAWING NUMBER	REV
04886-RES-SUB-DR-PT-001	3

THIS DRAWING IS THE PROPERTY OF RENEWABLE ENERGY SYSTEMS LIMITED AND NO REPRODUCTION MAY BE MADE IN WHOLE OR IN PART WITHOUT PERMISSION



BEAUFORT COURT,
EGG FARM LANE,
KINGS LANGLEY,
HERTS WD4 8LR, UK
TEL +44 (0) 1923 299200
WWW.RES-GROUP.COM



VIEW 'B'
(INCLUDING FENCES)

- NOTES:**
1. FOR NOTES SEE SHEET 1.
 2. COMMUNICATIONS AERIELS SHOWN INDICATIVELY, EXACT DIMENSIONS, NUMBER AND LOCATION OF AERIELS / SATELLITE DISHES SUBJECT TO DETAILED DESIGN.

Figure 12
SHEET 5 OF 9

ISSUE	DRAWN	CHKD	APPD	DATE	REVISION NOTES
3	SM	NM	BD	2022-10-26	CRUSHED ROCK ADDED. KEY UPDATED
2	FG	NM	BD	2022-10-13	Minor amend
1	SM	NM	BD	2022-10-12	First Issue

PURPOSE		PROJECTION	
PERMITTING		N/A	
SCALE	DATUM	T-LAYOUT NO	
1:125 @A3	N/A	N/A	
LAYOUT DRAWING	T-LAYOUT NO		
N/A	N/A		

PROJECT TITLE
VARLEY FARM

DRAWING TITLE
**FIGURE 12
CLIENT/DNO SUBSTATION
PLAN & ELEVATIONS**

RES DRAWING NUMBER	REV
04886-RES-SUB-DR-PT-001	3

THIS DRAWING IS THE PROPERTY OF RENEWABLE ENERGY SYSTEMS LIMITED AND NO REPRODUCTION MAY BE MADE IN WHOLE OR IN PART WITHOUT PERMISSION



BEAUFORT COURT,
EGG FARM LANE,
KINGS LANGLEY,
HERTS WD4 8LR, UK
TEL +44 (0) 1923 299200
WWW.RES-GROUP.COM



NOTES:

1. FOR NOTES SEE SHEET 1.
2. COMMUNICATIONS AERIELS SHOWN INDICATIVELY, EXACT DIMENSIONS, NUMBER AND LOCATION OF AERIELS / SATELLITE DISHES SUBJECT TO DETAILED DESIGN.

Figure 12
SHEET 6 OF 9

ISSUE	DRAWN	CHKD	APPD	DATE	REVISION NOTES
3	SM	NM	BD	2022-10-26	CRUSHED ROCK ADDED. KEY UPDATED
2	FG	NM	BD	2022-10-13	Minor amend
1	SM	NM	BD	2022-10-12	First Issue

PURPOSE		PROJECTION	
PERMITTING		N/A	
SCALE	DATUM	N/A	
1:125 @A3			
LAYOUT DRAWING	T-LAYOUT NO	N/A	
N/A			

PROJECT TITLE
VARLEY FARM

DRAWING TITLE
**FIGURE 12
CLIENT/DNO SUBSTATION
PLAN & ELEVATIONS**

RES DRAWING NUMBER	REV
04886-RES-SUB-DR-PT-001	3

THIS DRAWING IS THE PROPERTY OF RENEWABLE ENERGY SYSTEMS LIMITED AND NO REPRODUCTION MAY BE MADE IN WHOLE OR IN PART WITHOUT PERMISSION



BEAUFORT COURT,
EGG FARM LANE,
KINGS LANGLEY,
HERTS WD4 8LR, UK
TEL +44 (0) 1923 299200
WWW.RES-GROUP.COM



VIEW 'C'
(INCLUDING FENCES)

- NOTES:**
- FOR NOTES SEE SHEET 1.
 - COMMUNICATIONS AERIELS SHOWN INDICATIVELY, EXACT DIMENSIONS, NUMBER AND LOCATION OF AERIELS / SATELLITE DISHES SUBJECT TO DETAILED DESIGN.

Figure 12
SHEET 7 OF 9

ISSUE	DRAWN	CHKD	APPD	DATE	REVISION NOTES
3	SM	NM	BD	2022-10-26	CRUSHED ROCK ADDED. KEY UPDATED
2	FG	NM	BD	2022-10-13	Minor amend
1	SM	NM	BD	2022-10-12	First Issue

PURPOSE		PROJECTION	
PERMITTING		N/A	
SCALE	DATUM		
1:125 @A3	N/A		
LAYOUT DRAWING	T-LAYOUT NO		
N/A	N/A		

PROJECT TITLE	
VARLEY FARM	
DRAWING TITLE	
FIGURE 12 CLIENT/DNO SUBSTATION PLAN & ELEVATIONS	
RES DRAWING NUMBER	REV
04886-RES-SUB-DR-PT-001	3

THIS DRAWING IS THE PROPERTY OF RENEWABLE ENERGY SYSTEMS LIMITED AND NO REPRODUCTION MAY BE MADE IN WHOLE OR IN PART WITHOUT PERMISSION



BEAUFORT COURT,
EGG FARM LANE,
KINGS LANGLEY,
HERTS WD4 8LR, UK
TEL +44 (0) 1923 299200
WWW.RES-GROUP.COM

NOTES:

1. FOR NOTES SEE SHEET 1.
2. COMMUNICATIONS AERIELS SHOWN INDICATIVELY, EXACT DIMENSIONS, NUMBER AND LOCATION OF AERIELS / SATELLITE DISHES SUBJECT TO DETAILED DESIGN.

**Figure 12
SHEET 8 OF 9**

ISSUE	DRAWN	CHKD	APPD	DATE	REVISION NOTES
3	SM	NM	BD	2022-10-26	CRUSHED ROCK ADDED. KEY UPDATED
2	FG	NM	BD	2022-10-13	Minor amend
1	SM	NM	BD	2022-10-12	First Issue

PURPOSE		PROJECTION	
PERMITTING		N/A	
SCALE	DATUM	N/A	
1:125	@A3	N/A	
LAYOUT DRAWING	T-LAYOUT NO	N/A	
N/A	N/A	N/A	

PROJECT TITLE
VARLEY FARM

DRAWING TITLE
**FIGURE 12
CLIENT/DNO SUBSTATION
PLAN & ELEVATIONS**

RES DRAWING NUMBER	REV
04886-RES-SUB-DR-PT-001	3


THIS DRAWING IS THE PROPERTY OF RENEWABLE ENERGY SYSTEMS LIMITED AND NO REPRODUCTION MAY BE MADE IN WHOLE OR IN PART WITHOUT PERMISSION



BEAUFORT COURT,
EGG FARM LANE,
KINGS LANGLEY,
HERTS WD4 8LR, UK
TEL +44 (0) 1923 299200
WWW.RES-GROUP.COM



VIEW 'D'
(FENCES NOT SHOWN FOR CLARITY)

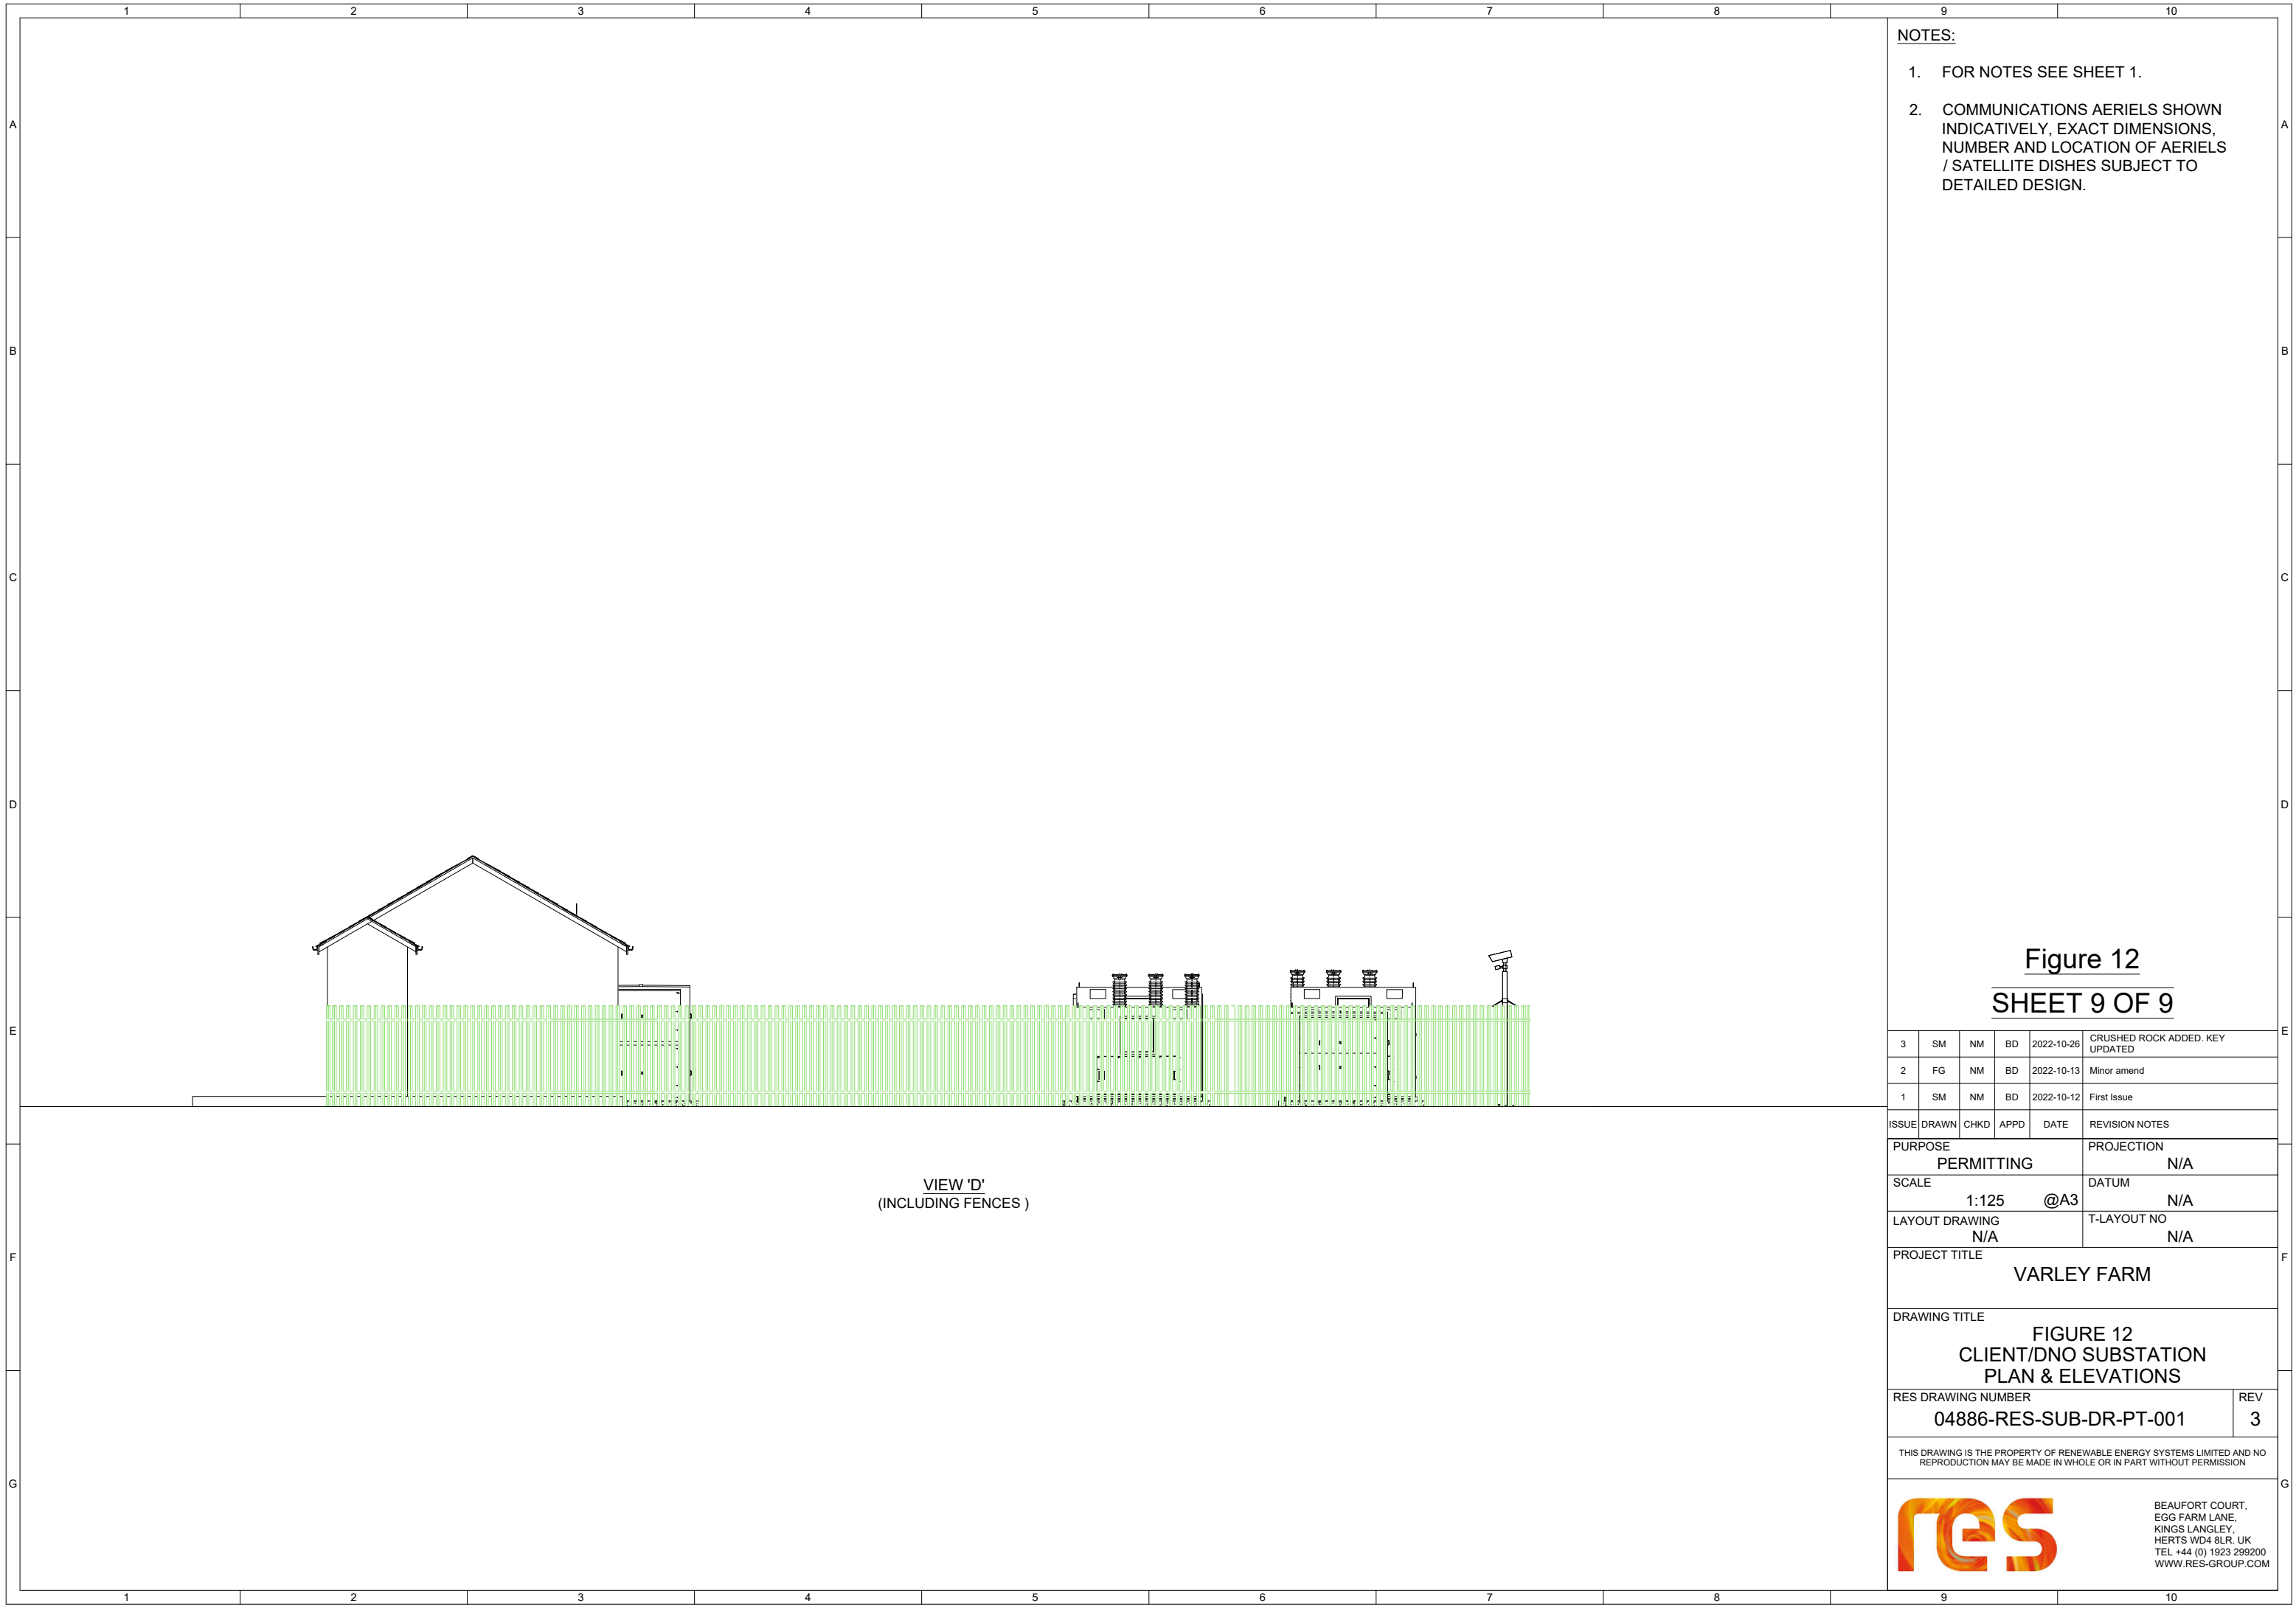

VIEW 'D'
(INCLUDING FENCES)

- NOTES:**
1. FOR NOTES SEE SHEET 1.
 2. COMMUNICATIONS AERIELS SHOWN INDICATIVELY, EXACT DIMENSIONS, NUMBER AND LOCATION OF AERIELS / SATELLITE DISHES SUBJECT TO DETAILED DESIGN.

Figure 12
SHEET 9 OF 9

ISSUE	DRAWN	CHKD	APPD	DATE	REVISION NOTES
3	SM	NM	BD	2022-10-26	CRUSHED ROCK ADDED. KEY UPDATED
2	FG	NM	BD	2022-10-13	Minor amend
1	SM	NM	BD	2022-10-12	First Issue

PURPOSE		PROJECTION	
PERMITTING		N/A	
SCALE	DATUM	T-LAYOUT NO	
1:125 @A3	N/A	N/A	
LAYOUT DRAWING	T-LAYOUT NO		
N/A	N/A		

PROJECT TITLE
VARLEY FARM

DRAWING TITLE
**FIGURE 12
CLIENT/DNO SUBSTATION
PLAN & ELEVATIONS**

RES DRAWING NUMBER	REV
04886-RES-SUB-DR-PT-001	3

THIS DRAWING IS THE PROPERTY OF RENEWABLE ENERGY SYSTEMS LIMITED AND NO REPRODUCTION MAY BE MADE IN WHOLE OR IN PART WITHOUT PERMISSION



BEAUFORT COURT,
EGG FARM LANE,
KINGS LANGLEY,
HERTS WD4 8LR, UK
TEL +44 (0) 1923 299200
WWW.RES-GROUP.COM