


- KEY:
- DEVELOPMENT BOUNDARY
(OUTSIDE EDGE OF LINE DENOTES BOUNDARY)
 - NEW ACCESS TRACK
 - EXISTING ACCESS TRACK
 - PUBLIC RIGHTS OF WAY (PROW)
 - INDICATIVE SOLAR PV ARRAY
 - INVERTER
 - INVERTER HARDSTAND
 - SUBSTATION COMPOUND
 - SPARES CONTAINERS
 - TEMPORARY CONSTRUCTION COMPOUND
 - FENCE LINE
 - GATE
 - WATERCOURSE CROSSING
 - CCTV
 - SURFACE WATER ATTENUATION
 - SHEEP PEN
 - EXISTING PV SOLAR ARRAY

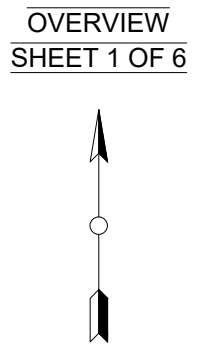

| ISSUE | DRAWN | CHKD | APPD | DATE | REVISION NOTES |
|-------|-------|------|------|------------|------------------------------|
| 4 | FG | VM | BD | 2023-08-15 | Infrastructure layout update |
| 3 | FG | IB | BD | 2023-04-18 | Infrastructure layout update |
| 2 | FG | VM | BD | 2022-11-04 | Drawing naming update |
| 1 | FG | VM | BD | 2022-11-03 | First Issue |

| PURPOSE | COORDINATES |
|------------|-------------|
| PERMITTING | OSGB 1936 |

| SCALE | DATUM |
|--------------|-------|
| 1:3,000 @ A1 | N/A |

| LAYOUT DWG | T-LAYOUT NO. |
|------------|--------------|
| N/A | N/A |


PROJECT TITLE: **VARLEY FARM**









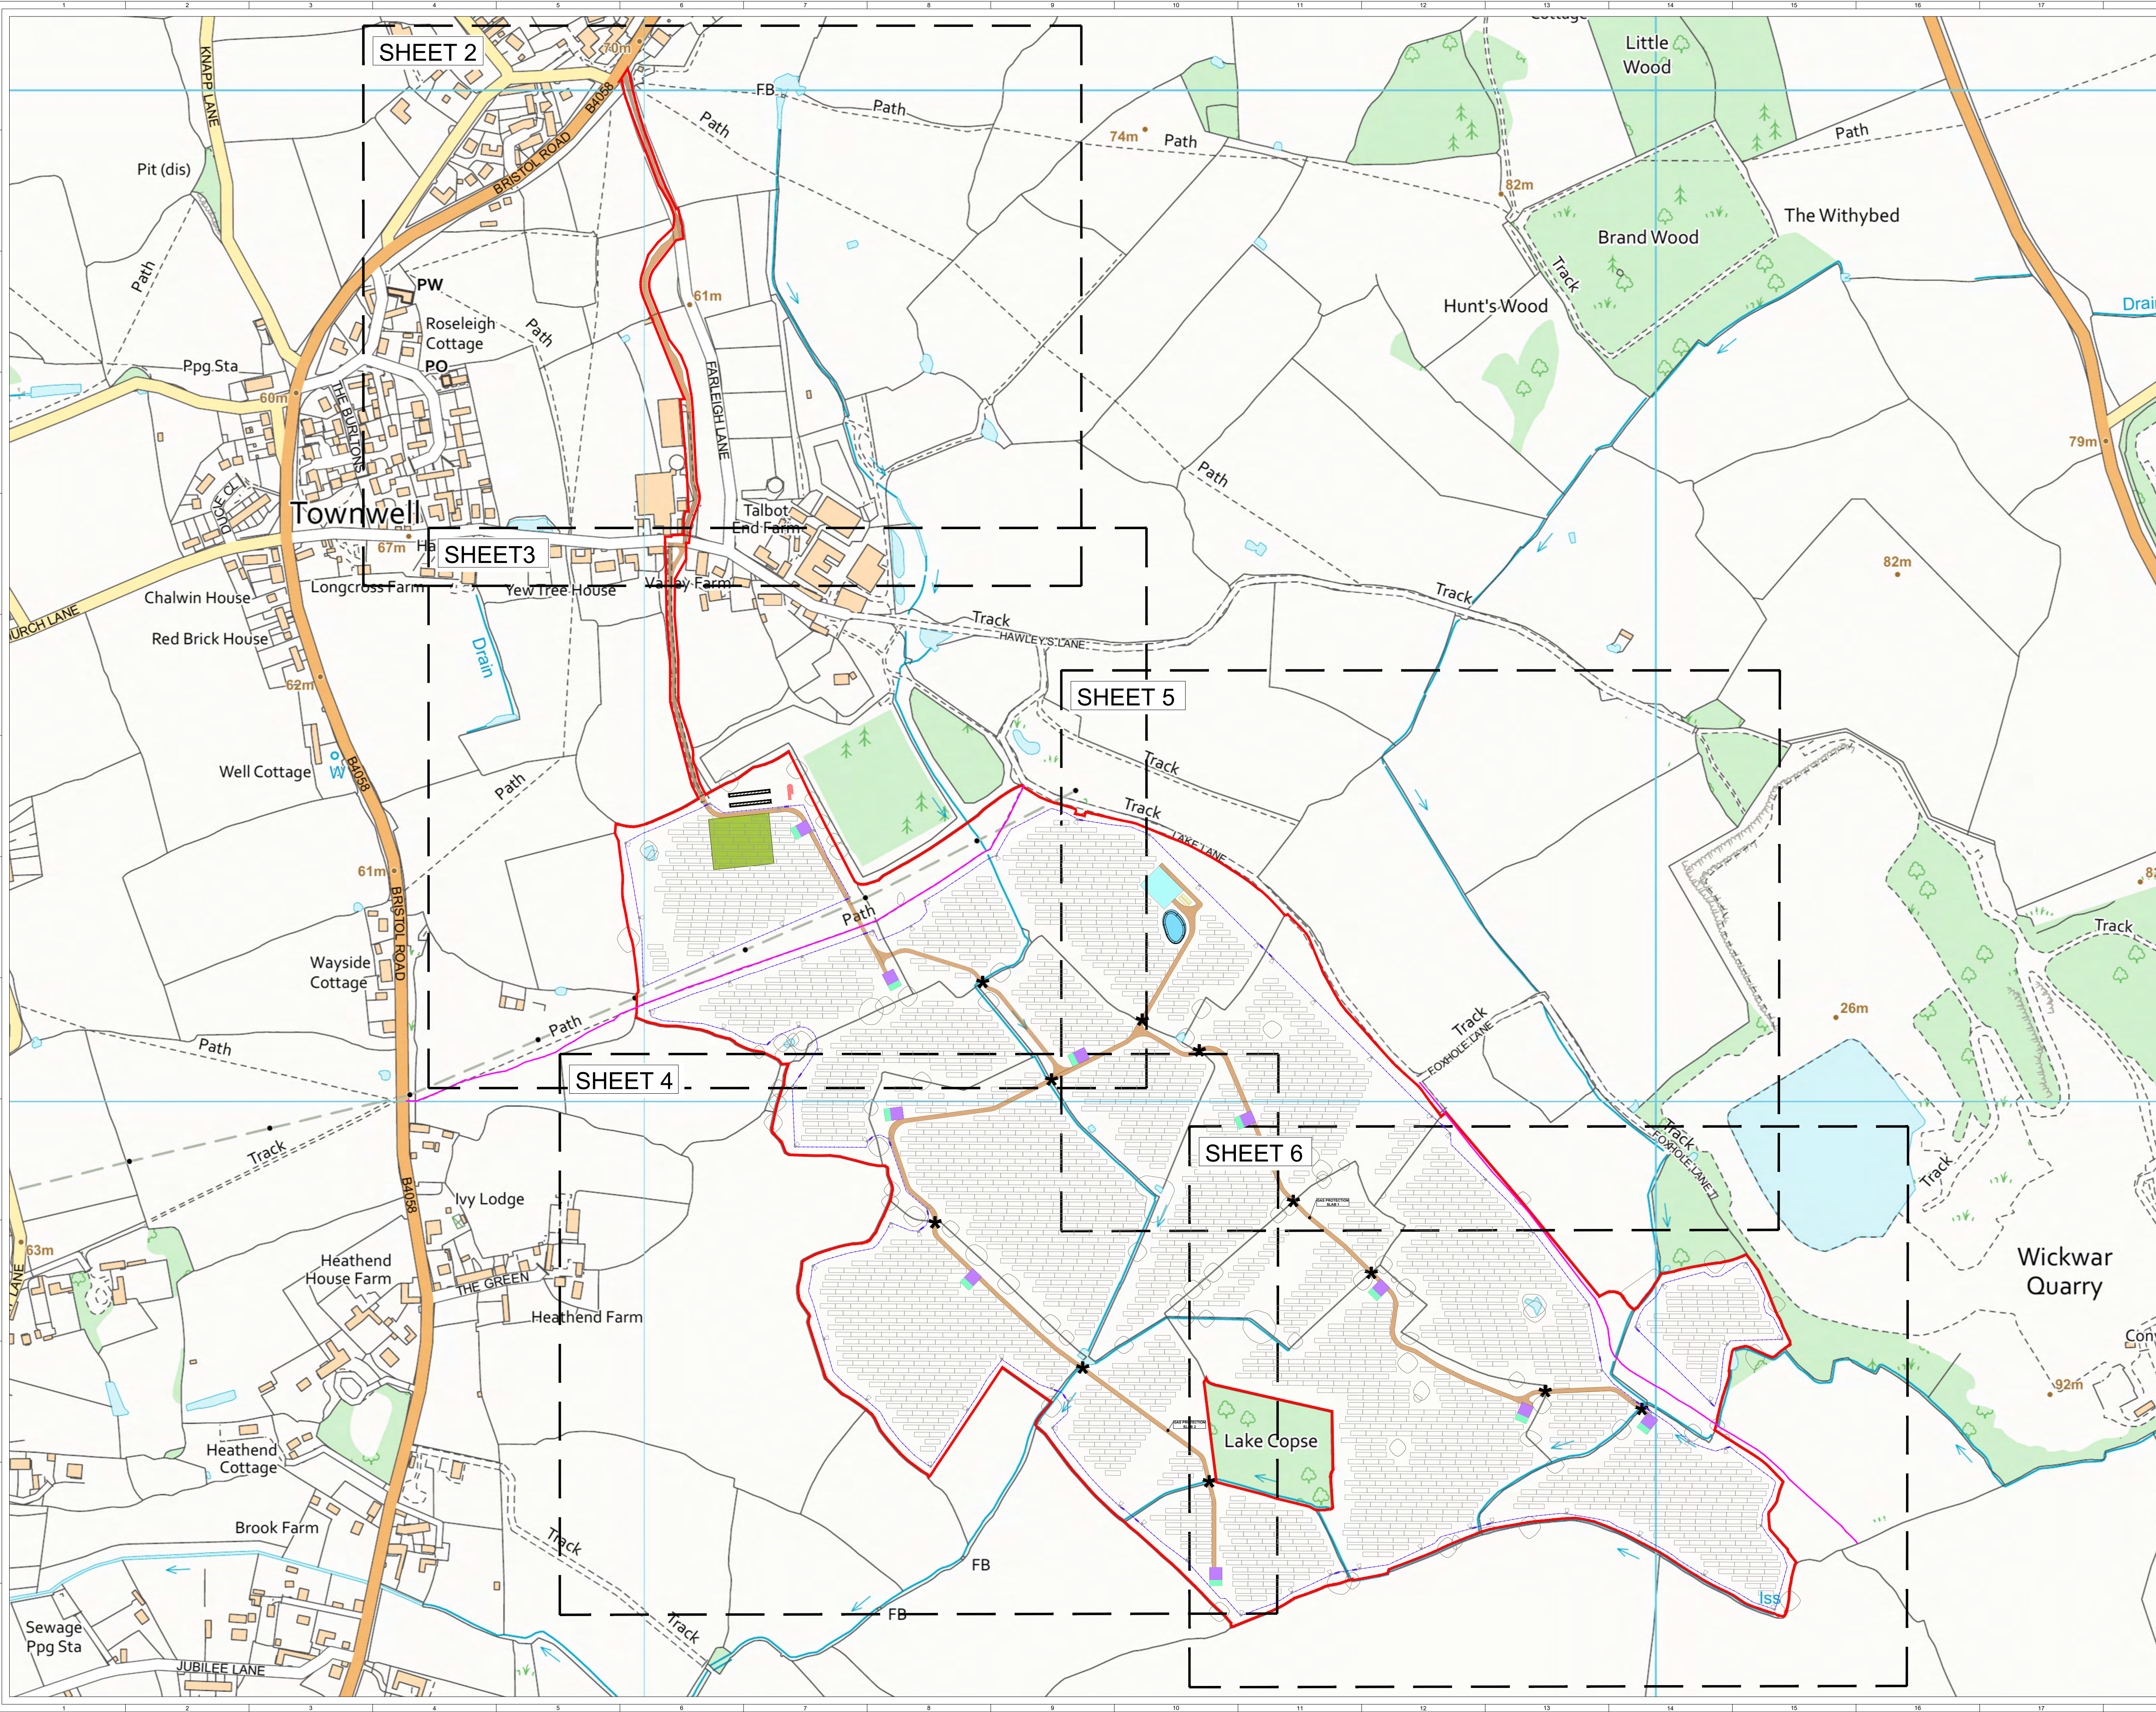



DRAWING TITLE: **FIGURE 5
INFRASTRUCTURE LAYOUT
ENLARGEMENTS**


| RES DRAWING NUMBER | REV |
|-------------------------|-----|
| 04886-RES-LAY-DR-PT-004 | 4 |

THIS DRAWING IS THE PROPERTY OF RENEWABLE ENERGY SYSTEMS LIMITED AND NO REPRODUCTION MAY BE MADE IN WHOLE OR IN PART WITHOUT PERMISSION

BEAUFORT COURT,
EGG FARM LANE,
KINGS LANGLEY,
HERTS WD4 8LR, UK
TEL: +44 (0) 1923 290200
WWW.RES-GROUP.COM

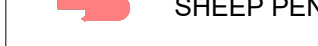



- KEY:
- DEVELOPMENT BOUNDARY
(OUTSIDE EDGE OF LINE DENOTES BOUNDARY)
 - NEW ACCESS TRACK
 - EXISTING ACCESS TRACK
 - PUBLIC RIGHTS OF WAY (PROW)
 -  INDICATIVE SOLAR PV ARRAY
 -  INVERTER
 -  INVERTER HARDSTAND
 -  SUBSTATION COMPOUND
 -  SPARES CONTAINERS
 -  TEMPORARY CONSTRUCTION COMPOUND
 - FENCE LINE
 -  GATE
 -  WATERCOURSE CROSSING
 -  CCTV
 -  SURFACE WATER ATTENUATION
 -  SHEEP PEN
 -  EXISTING PV SOLAR ARRAY

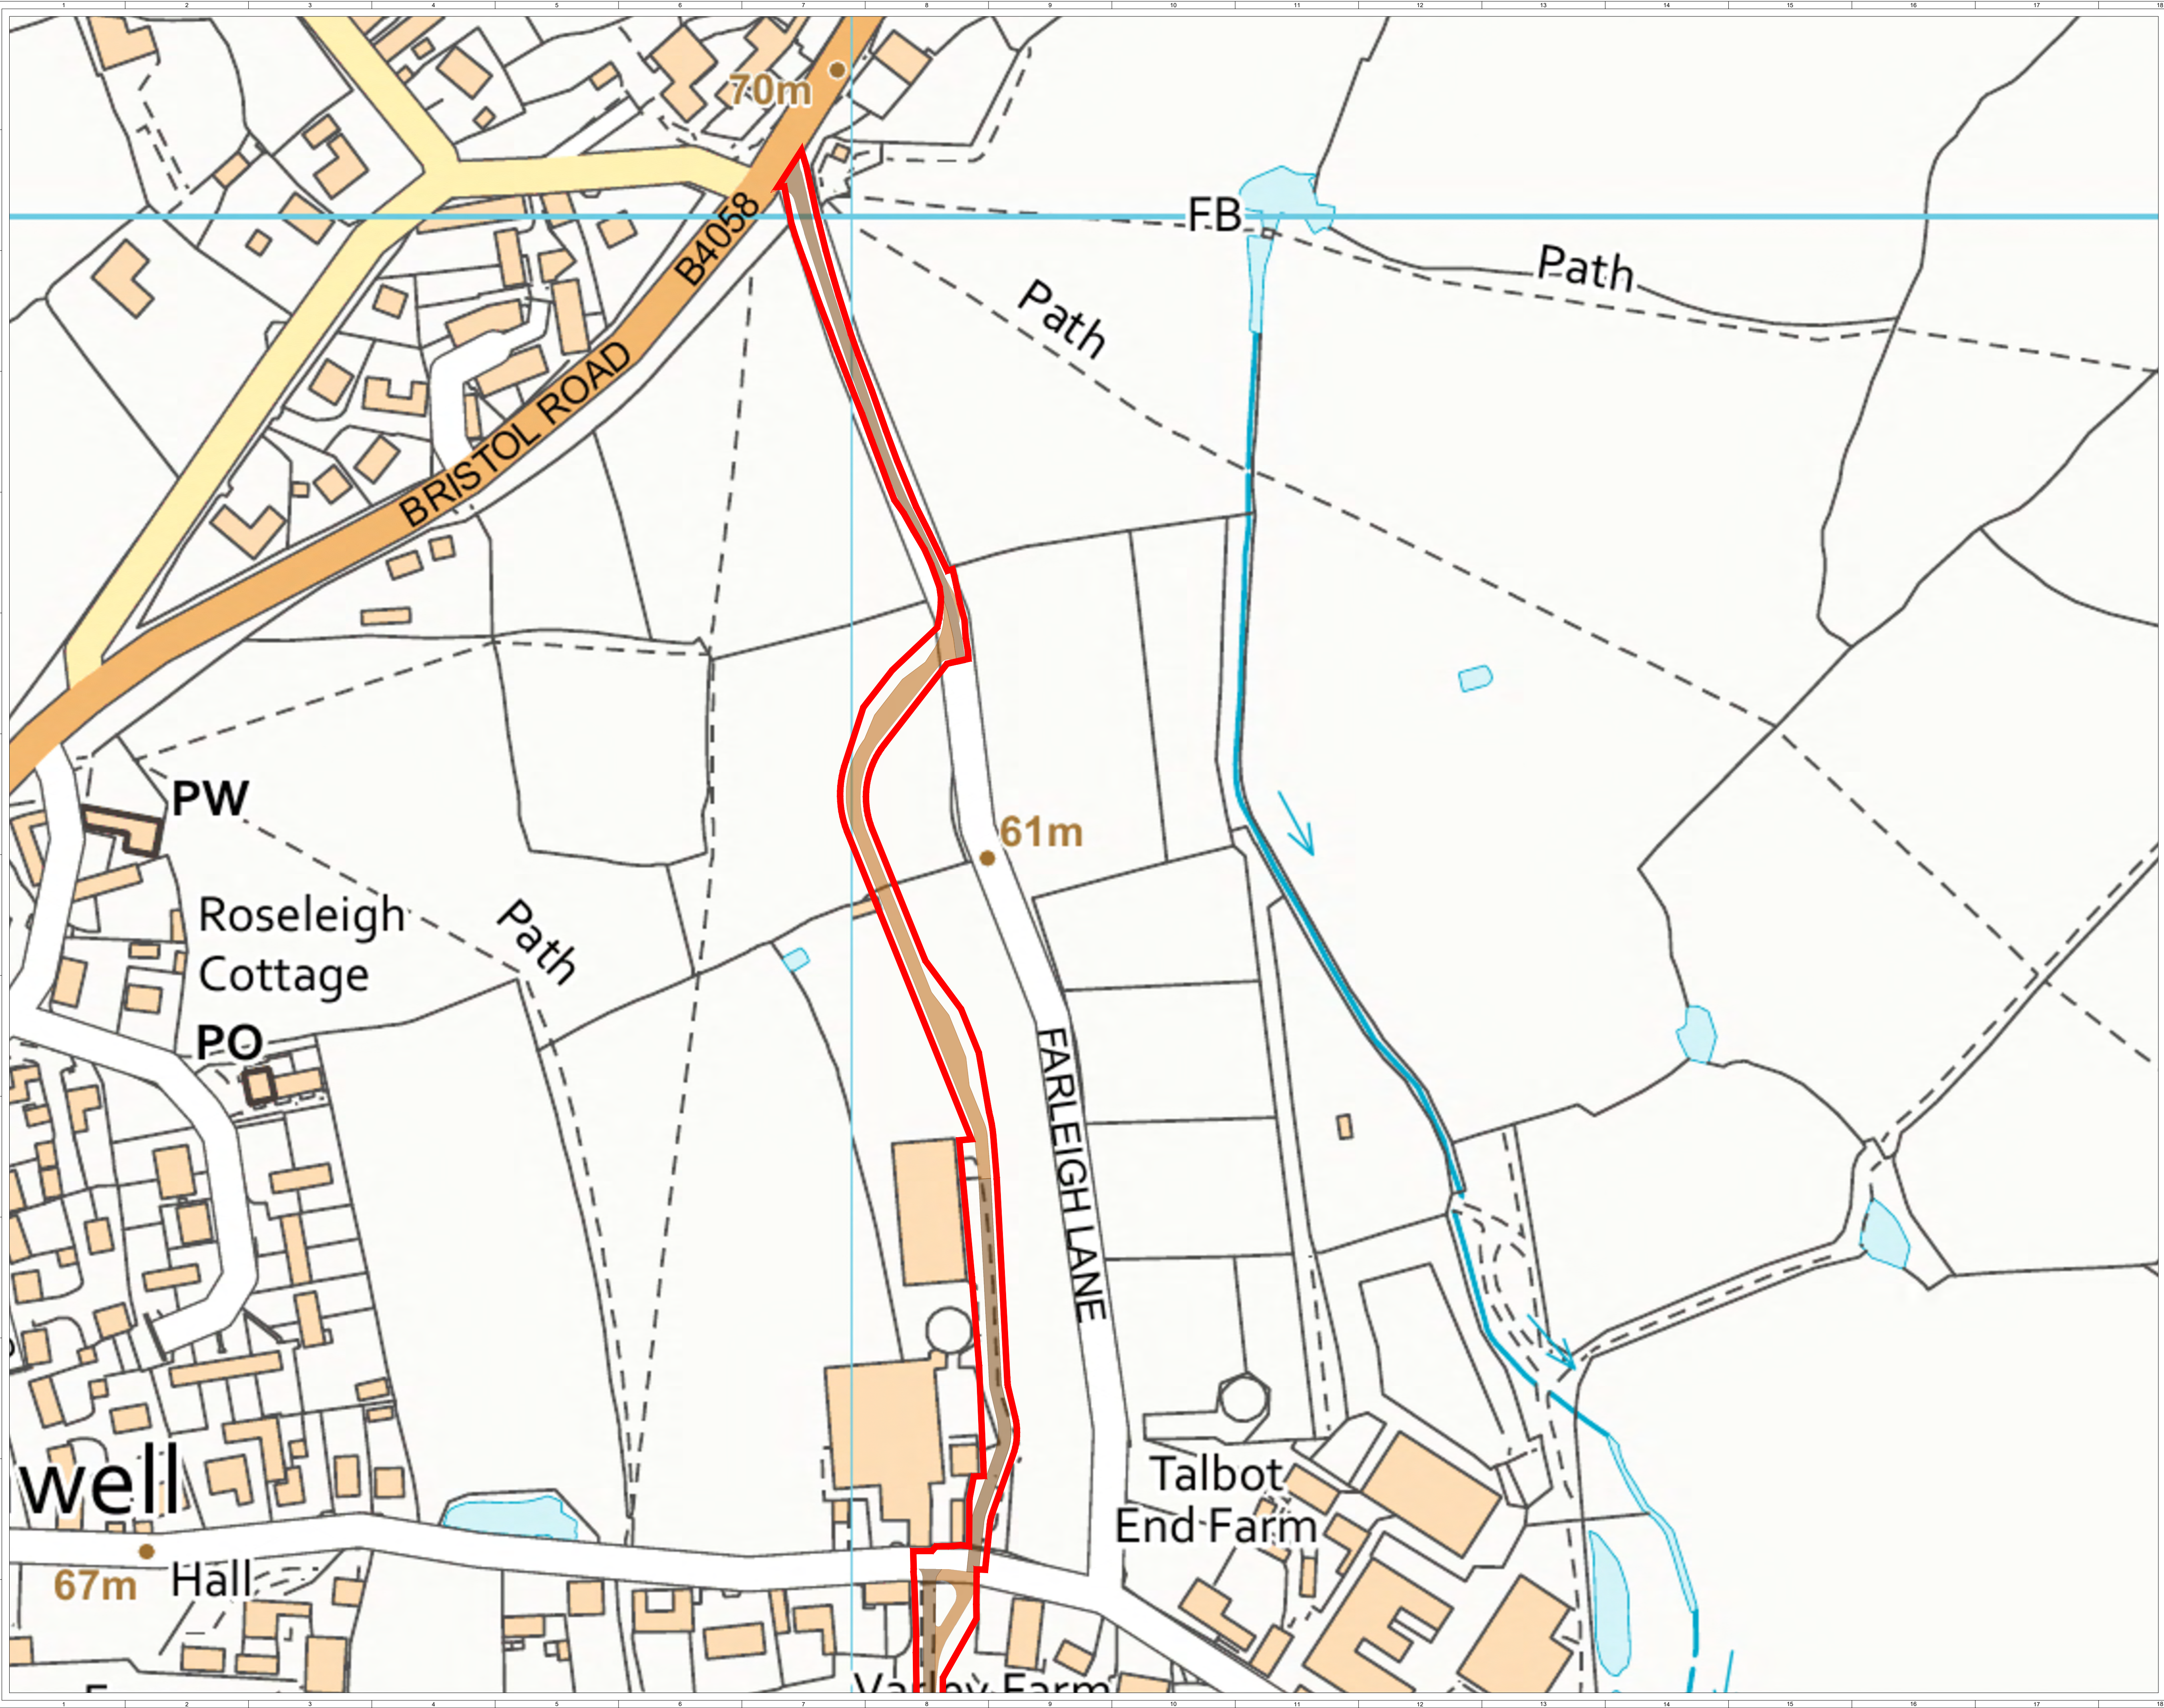






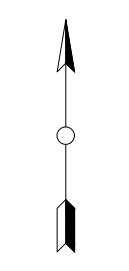



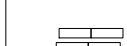


SITE LOCATION - NOT TO SCALE

SHEET 2 OF 6




| | | | | | |
|---|-------|--------------|------|---|------------------------------|
| 4 | FG | VM | BD | 2023-08-15 | Infrastructure layout update |
| 3 | FG | IB | BD | 2023-04-18 | Infrastructure layout update |
| 2 | FG | VM | BD | 2022-11-04 | Drawing naming update |
| 1 | FG | VM | BD | 2022-11-03 | First Issue |
| ISSUE | DRAWN | CHKD | APPD | DATE | REVISION NOTES |
| PURPOSE | | | | PERMITTING | COORDINATES |
| | | | | | OSGB 1936 |
| SCALE | | 1:1,000 @ A1 | | DATUM | |
| | | | | N/A | |
| LAYOUT DWG | | N/A | | T-LAYOUT NO. | |
| | | | | N/A | |
| PROJECT TITLE | | | | | |
| VARLEY FARM | | | | | |
| DRAWING TITLE | | | | | |
| FIGURE 5 INFRASTRUCTURE LAYOUT ENLARGEMENTS | | | | | |
| RES DRAWING NUMBER | | | | | REV |
| 04886-RES-LAY-DR-PT-004 | | | | | 4 |
| THIS DRAWING IS THE PROPERTY OF RENEWABLE ENERGY SYSTEMS LIMITED AND NO REPRODUCTION MAY BE MADE IN WHOLE OR IN PART WITHOUT PERMISSION | | | | | |
|  | | | | BEAUFORT COURT, EGG FARM LANE, KINGS LANGLEY, HERTS WD4 8LR, UK TEL: +44 (0) 1923 290200 WWW.RES-GROUP.COM | |

- KEY:
- DEVELOPMENT BOUNDARY
(OUTSIDE EDGE OF LINE DENOTES BOUNDARY)
 - NEW ACCESS TRACK
 - EXISTING ACCESS TRACK
 - PUBLIC RIGHTS OF WAY (PRoW)
 -  INDICATIVE SOLAR PV ARRAY
 -  INVERTER
 -  INVERTER HARDSTAND
 -  SUBSTATION COMPOUND
 -  SPARES CONTAINERS
 -  TEMPORARY CONSTRUCTION COMPOUND
 - FENCE LINE
 -  GATE
 -  WATERCOURSE CROSSING
 -  CCTV
 -  SURFACE WATER ATTENUATION
 -  SHEEP PEN
 -  EXISTING PV SOLAR ARRAY



SITE LOCATION - NOT TO SCALE

SHEET 3 OF 6

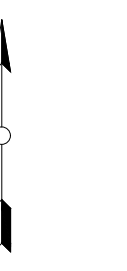


| | | | | | |
|--------------|-------|------|--------------|------------|------------------------------|
| 4 | FG | VM | BD | 2023-08-15 | Infrastructure layout update |
| 3 | FG | IB | BD | 2023-04-18 | Infrastructure layout update |
| 2 | FG | VM | BD | 2022-11-04 | Drawing naming update |
| 1 | FG | VM | BD | 2022-11-03 | First Issue |
| ISSUE | DRAWN | CHKD | APPD | DATE | REVISION NOTES |
| PURPOSE | | | | | COORDINATES |
| PERMITTING | | | | | OSGB 1936 |
| SCALE | | | | DATUM | N/A |
| 1:1,000 @ A1 | | | | | |
| LAYOUT DWG | | | T-LAYOUT NO. | | |
| N/A | | | N/A | | |

| | | | |
|--------------------|-------------------------|---|---|
| PROJECT TITLE | | VARLEY FARM | |
| DRAWING TITLE | | FIGURE 5 INFRASTRUCTURE LAYOUT ENLARGEMENTS | |
| RES DRAWING NUMBER | 04886-RES-LAY-DR-PT-004 | REV | 4 |

THIS DRAWING IS THE PROPERTY OF RENEWABLE ENERGY SYSTEMS LIMITED AND NO REPRODUCTION MAY BE MADE IN WHOLE OR IN PART WITHOUT PERMISSION



- KEY:
- DEVELOPMENT BOUNDARY
(OUTSIDE EDGE OF LINE DENOTES BOUNDARY)
 - NEW ACCESS TRACK
 - EXISTING ACCESS TRACK
 - PUBLIC RIGHTS OF WAY (PRoW)
 - INDICATIVE SOLAR PV ARRAY
 - INVERTER
 - INVERTER HARDSTAND
 - SUBSTATION COMPOUND
 - SPARES CONTAINERS
 - TEMPORARY CONSTRUCTION COMPOUND
 - - - FENCE LINE
 - GATE
 - ✱ WATERCOURSE CROSSING
 - CCTV
 - SURFACE WATER ATTENUATION
 - SHEEP PEN
 - EXISTING PV SOLAR ARRAY

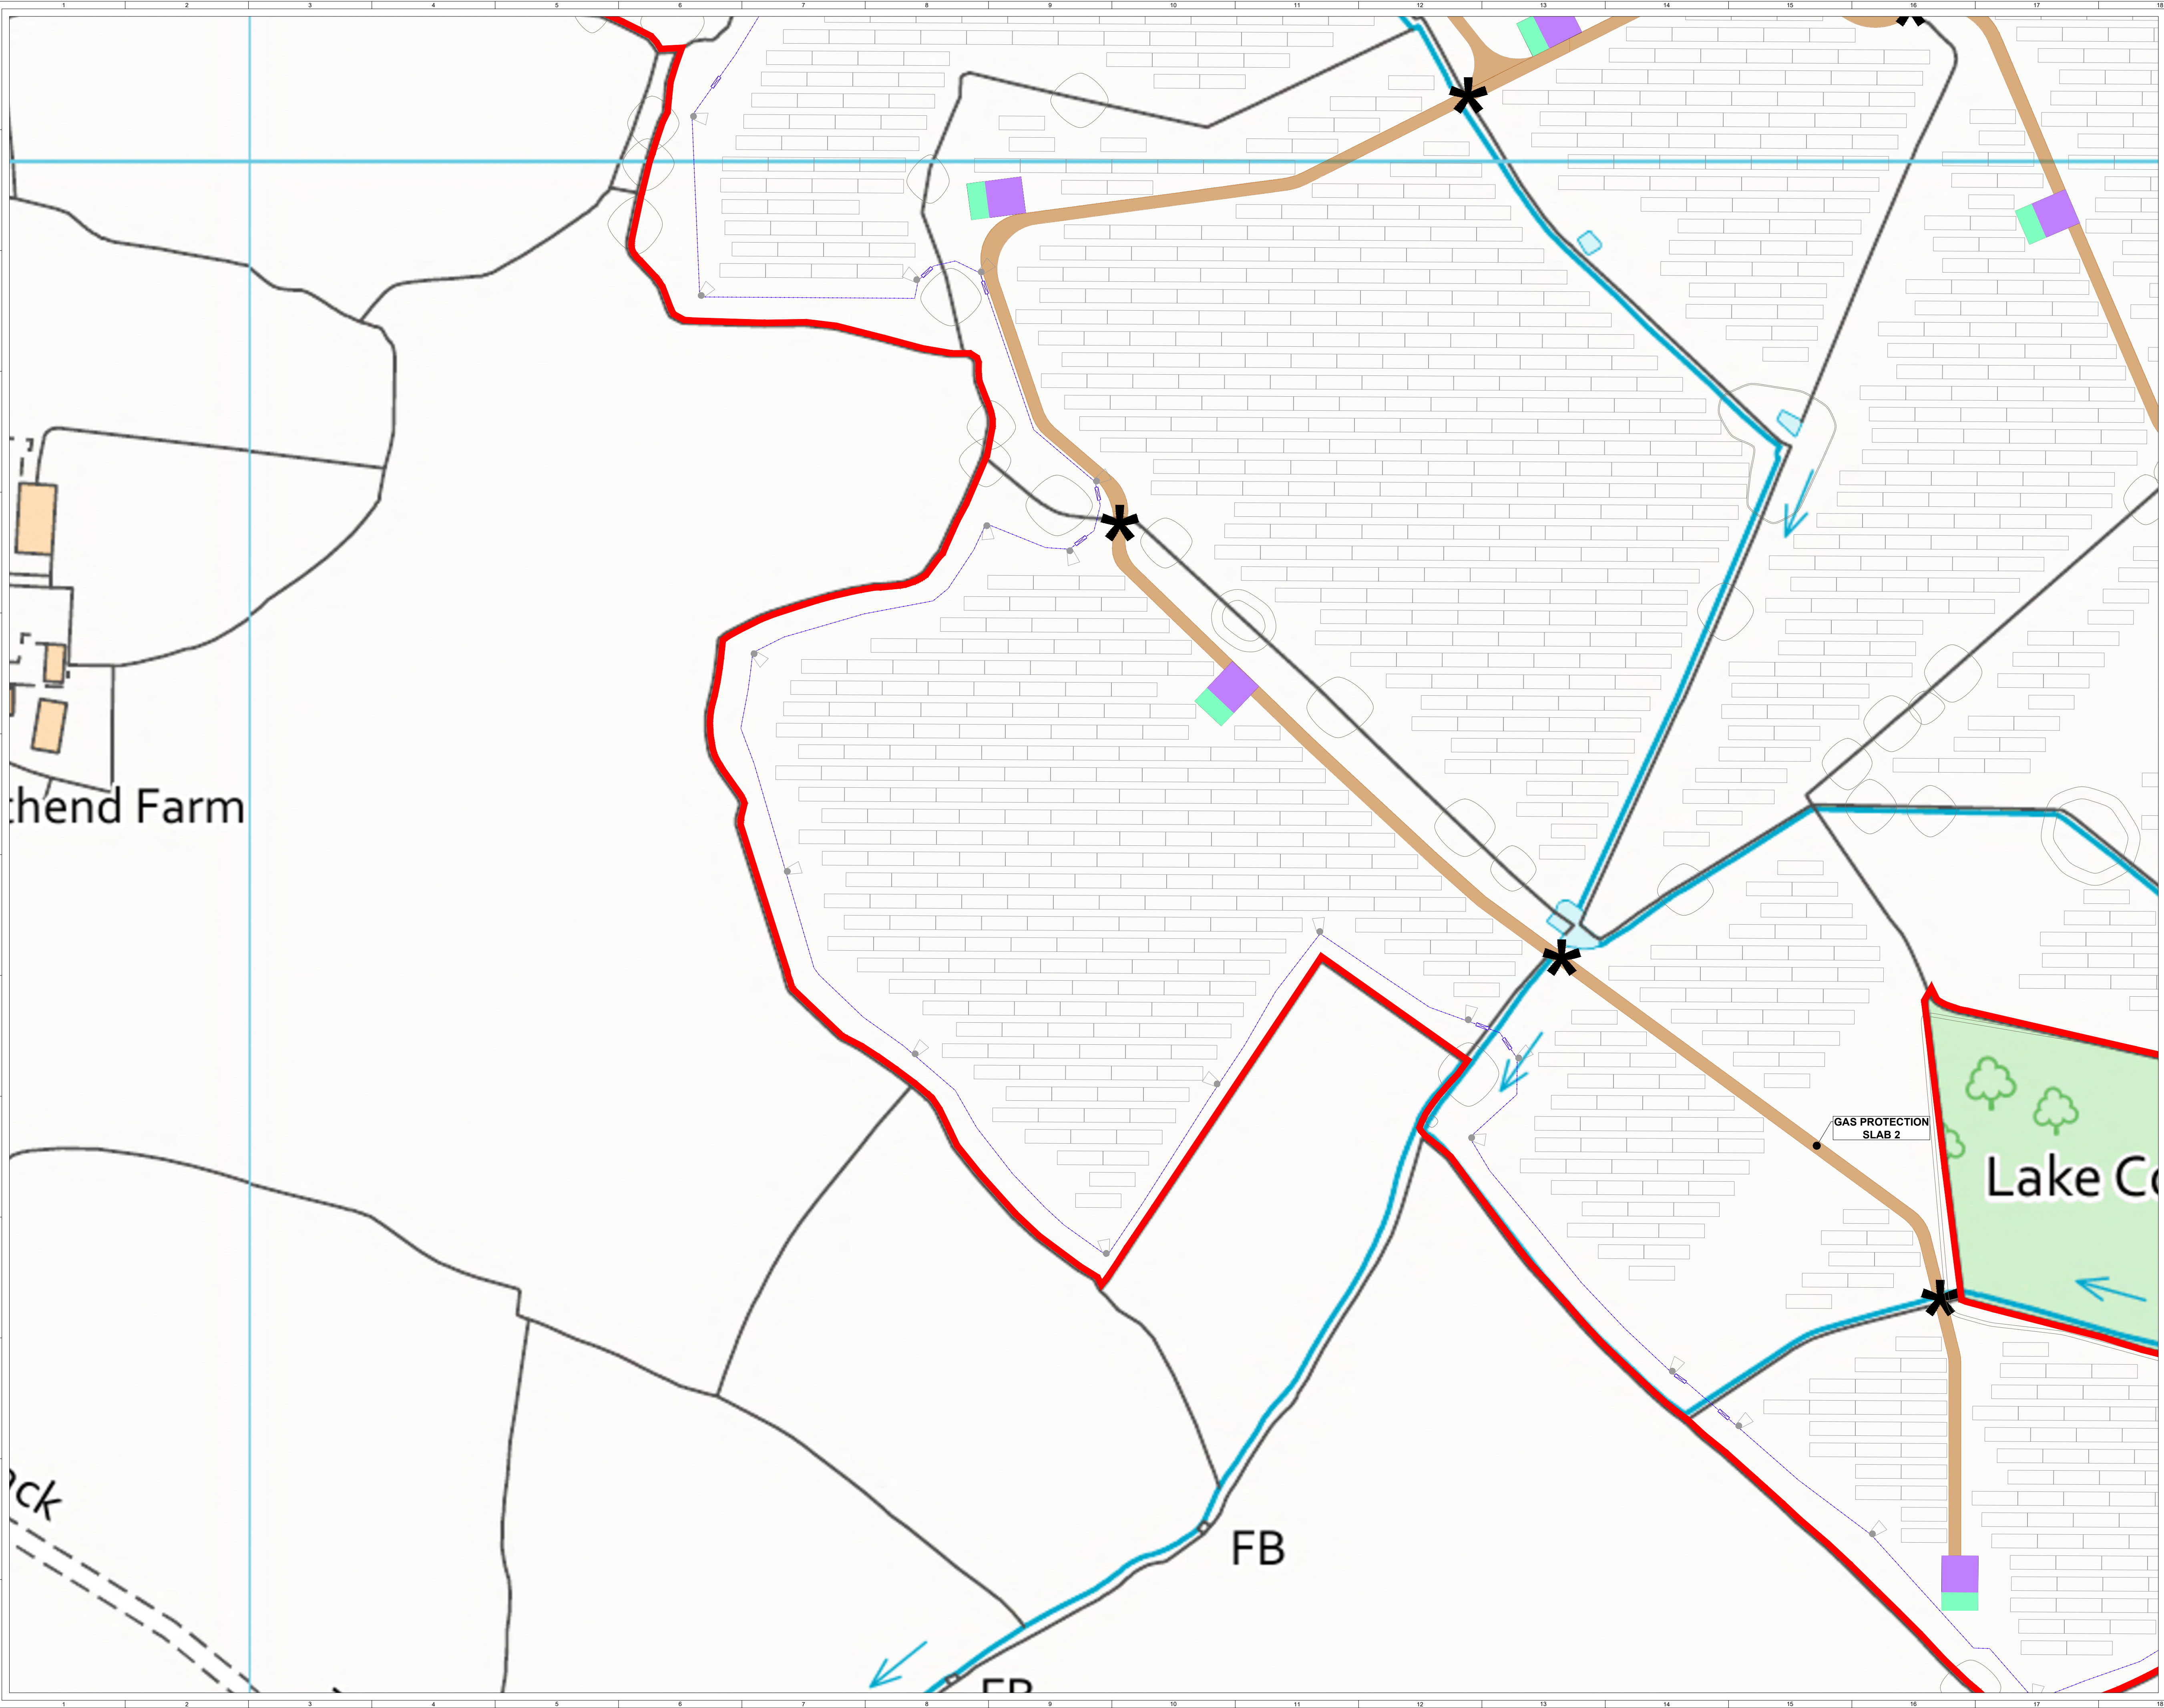

chend Farm

ck

FB


GAS PROTECTION
SLAB 2

Lake Co



SITE LOCATION - NOT TO SCALE

SHEET 4 OF 6

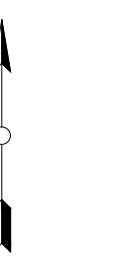

| | | | | | |
|--------------|-------|------|------|--------------|------------------------------|
| 4 | FG | VM | BD | 2023-08-15 | Infrastructure layout update |
| 3 | FG | IB | BD | 2023-04-18 | Infrastructure layout update |
| 2 | FG | VM | BD | 2022-11-04 | Drawing naming update |
| 1 | FG | VM | BD | 2022-11-03 | First Issue |
| ISSUE | DRAWN | CHKD | APPD | DATE | REVISION NOTES |
| PURPOSE | | | | | COORDINATES |
| PERMITTING | | | | | OSGB 1936 |
| SCALE | | | | DATUM | N/A |
| 1:1,000 @ A1 | | | | | |
| LAYOUT DWG | | | | T-LAYOUT NO. | N/A |
| N/A | | | | | |

PROJECT TITLE
VARLEY FARM

DRAWING TITLE
**FIGURE 5
INFRASTRUCTURE LAYOUT
ENLARGEMENTS**


RES DRAWING NUMBER
04886-RES-LAY-DR-PT-004

REV
4


THIS DRAWING IS THE PROPERTY OF RENEWABLE ENERGY SYSTEMS LIMITED AND NO REPRODUCTION MAY BE MADE IN WHOLE OR IN PART WITHOUT PERMISSION

BEAUFORT COURT,
EGG FARM LANE,
KINGS LANGLEY,
HERTS WD4 8LR, UK
TEL: +44 (0) 1923 290200
WWW.RES-GROUP.COM

- KEY:
- DEVELOPMENT BOUNDARY
(OUTSIDE EDGE OF LINE DENOTES BOUNDARY)
 - NEW ACCESS TRACK
 - EXISTING ACCESS TRACK
 - PUBLIC RIGHTS OF WAY (PRoW)
 - INDICATIVE SOLAR PV ARRAY
 - INVERTER
 - INVERTER HARDSTAND
 - SUBSTATION COMPOUND
 - SPARES CONTAINERS
 - TEMPORARY CONSTRUCTION COMPOUND
 - FENCE LINE
 - GATE
 - WATERCOURSE CROSSING
 - CCTV
 - SURFACE WATER ATTENUATION
 - SHEEP PEN
 - EXISTING PV SOLAR ARRAY

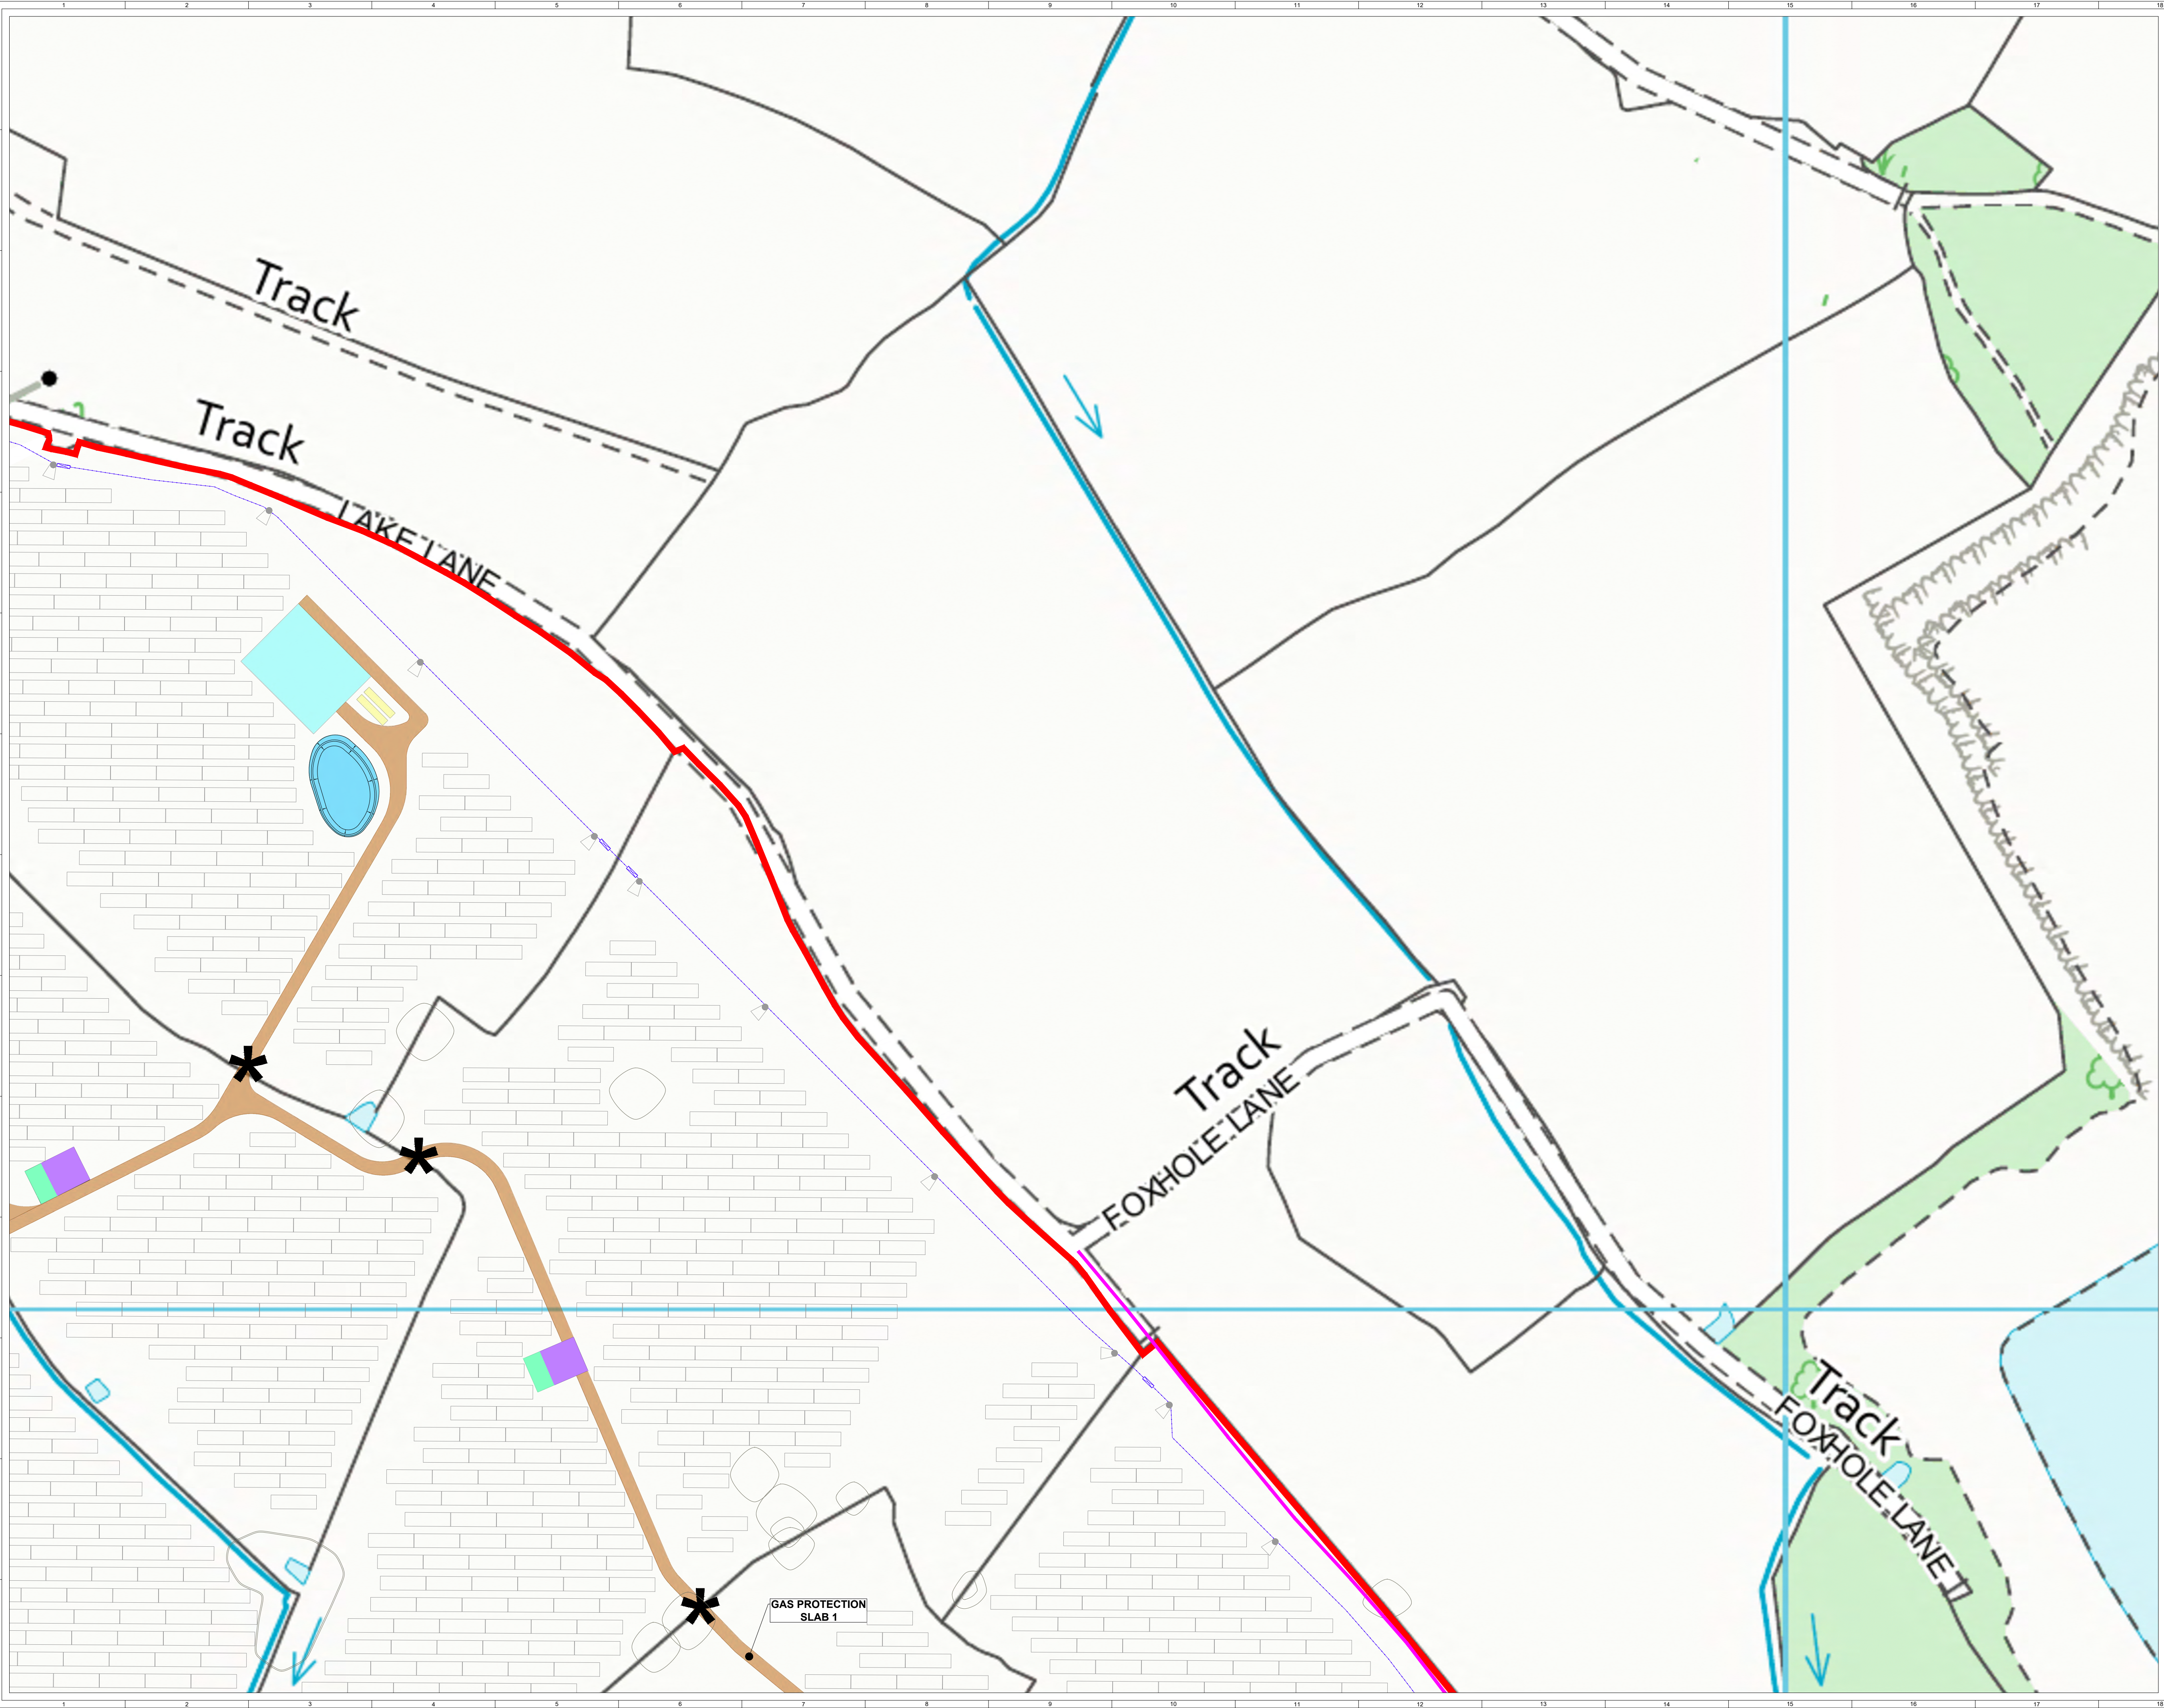

SHEET 5 OF 6

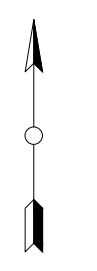

| ISSUE | DRAWN | CHKD | APPD | DATE | REVISION NOTES |
|-------|-------|------|------|------------|------------------------------|
| 4 | FG | VM | BD | 2023-08-15 | Infrastructure layout update |
| 3 | FG | IB | BD | 2023-04-18 | Infrastructure layout update |
| 2 | FG | VM | BD | 2022-11-04 | Drawing naming update |
| 1 | FG | VM | BD | 2022-11-03 | First Issue |

| PURPOSE | COORDINATES |
|------------|-------------|
| PERMITTING | OSGB 1936 |

| SCALE | DATUM |
|--------------|-------|
| 1:1,000 @ A1 | N/A |

| LAYOUT DWG | T-LAYOUT NO. |
|------------|--------------|
| N/A | N/A |


PROJECT TITLE
VARLEY FARM

DRAWING TITLE
**FIGURE 5
INFRASTRUCTURE LAYOUT
ENLARGEMENTS**


RES DRAWING NUMBER
04886-RES-LAY-DR-PT-004

| REV | REV |
|-----|-----|
| 4 | 4 |

- KEY:
- DEVELOPMENT BOUNDARY
(OUTSIDE EDGE OF LINE DENOTES BOUNDARY)
 - NEW ACCESS TRACK
 - EXISTING ACCESS TRACK
 - PUBLIC RIGHTS OF WAY (PRoW)
 - INDICATIVE SOLAR PV ARRAY
 - INVERTER
 - INVERTER HARDSTAND
 - SUBSTATION COMPOUND
 - SPARES CONTAINERS
 - TEMPORARY CONSTRUCTION COMPOUND
 - FENCE LINE
 - GATE
 - WATERCOURSE CROSSING
 - CCTV
 - SURFACE WATER ATTENUATION
 - SHEEP PEN
 - EXISTING PV SOLAR ARRAY

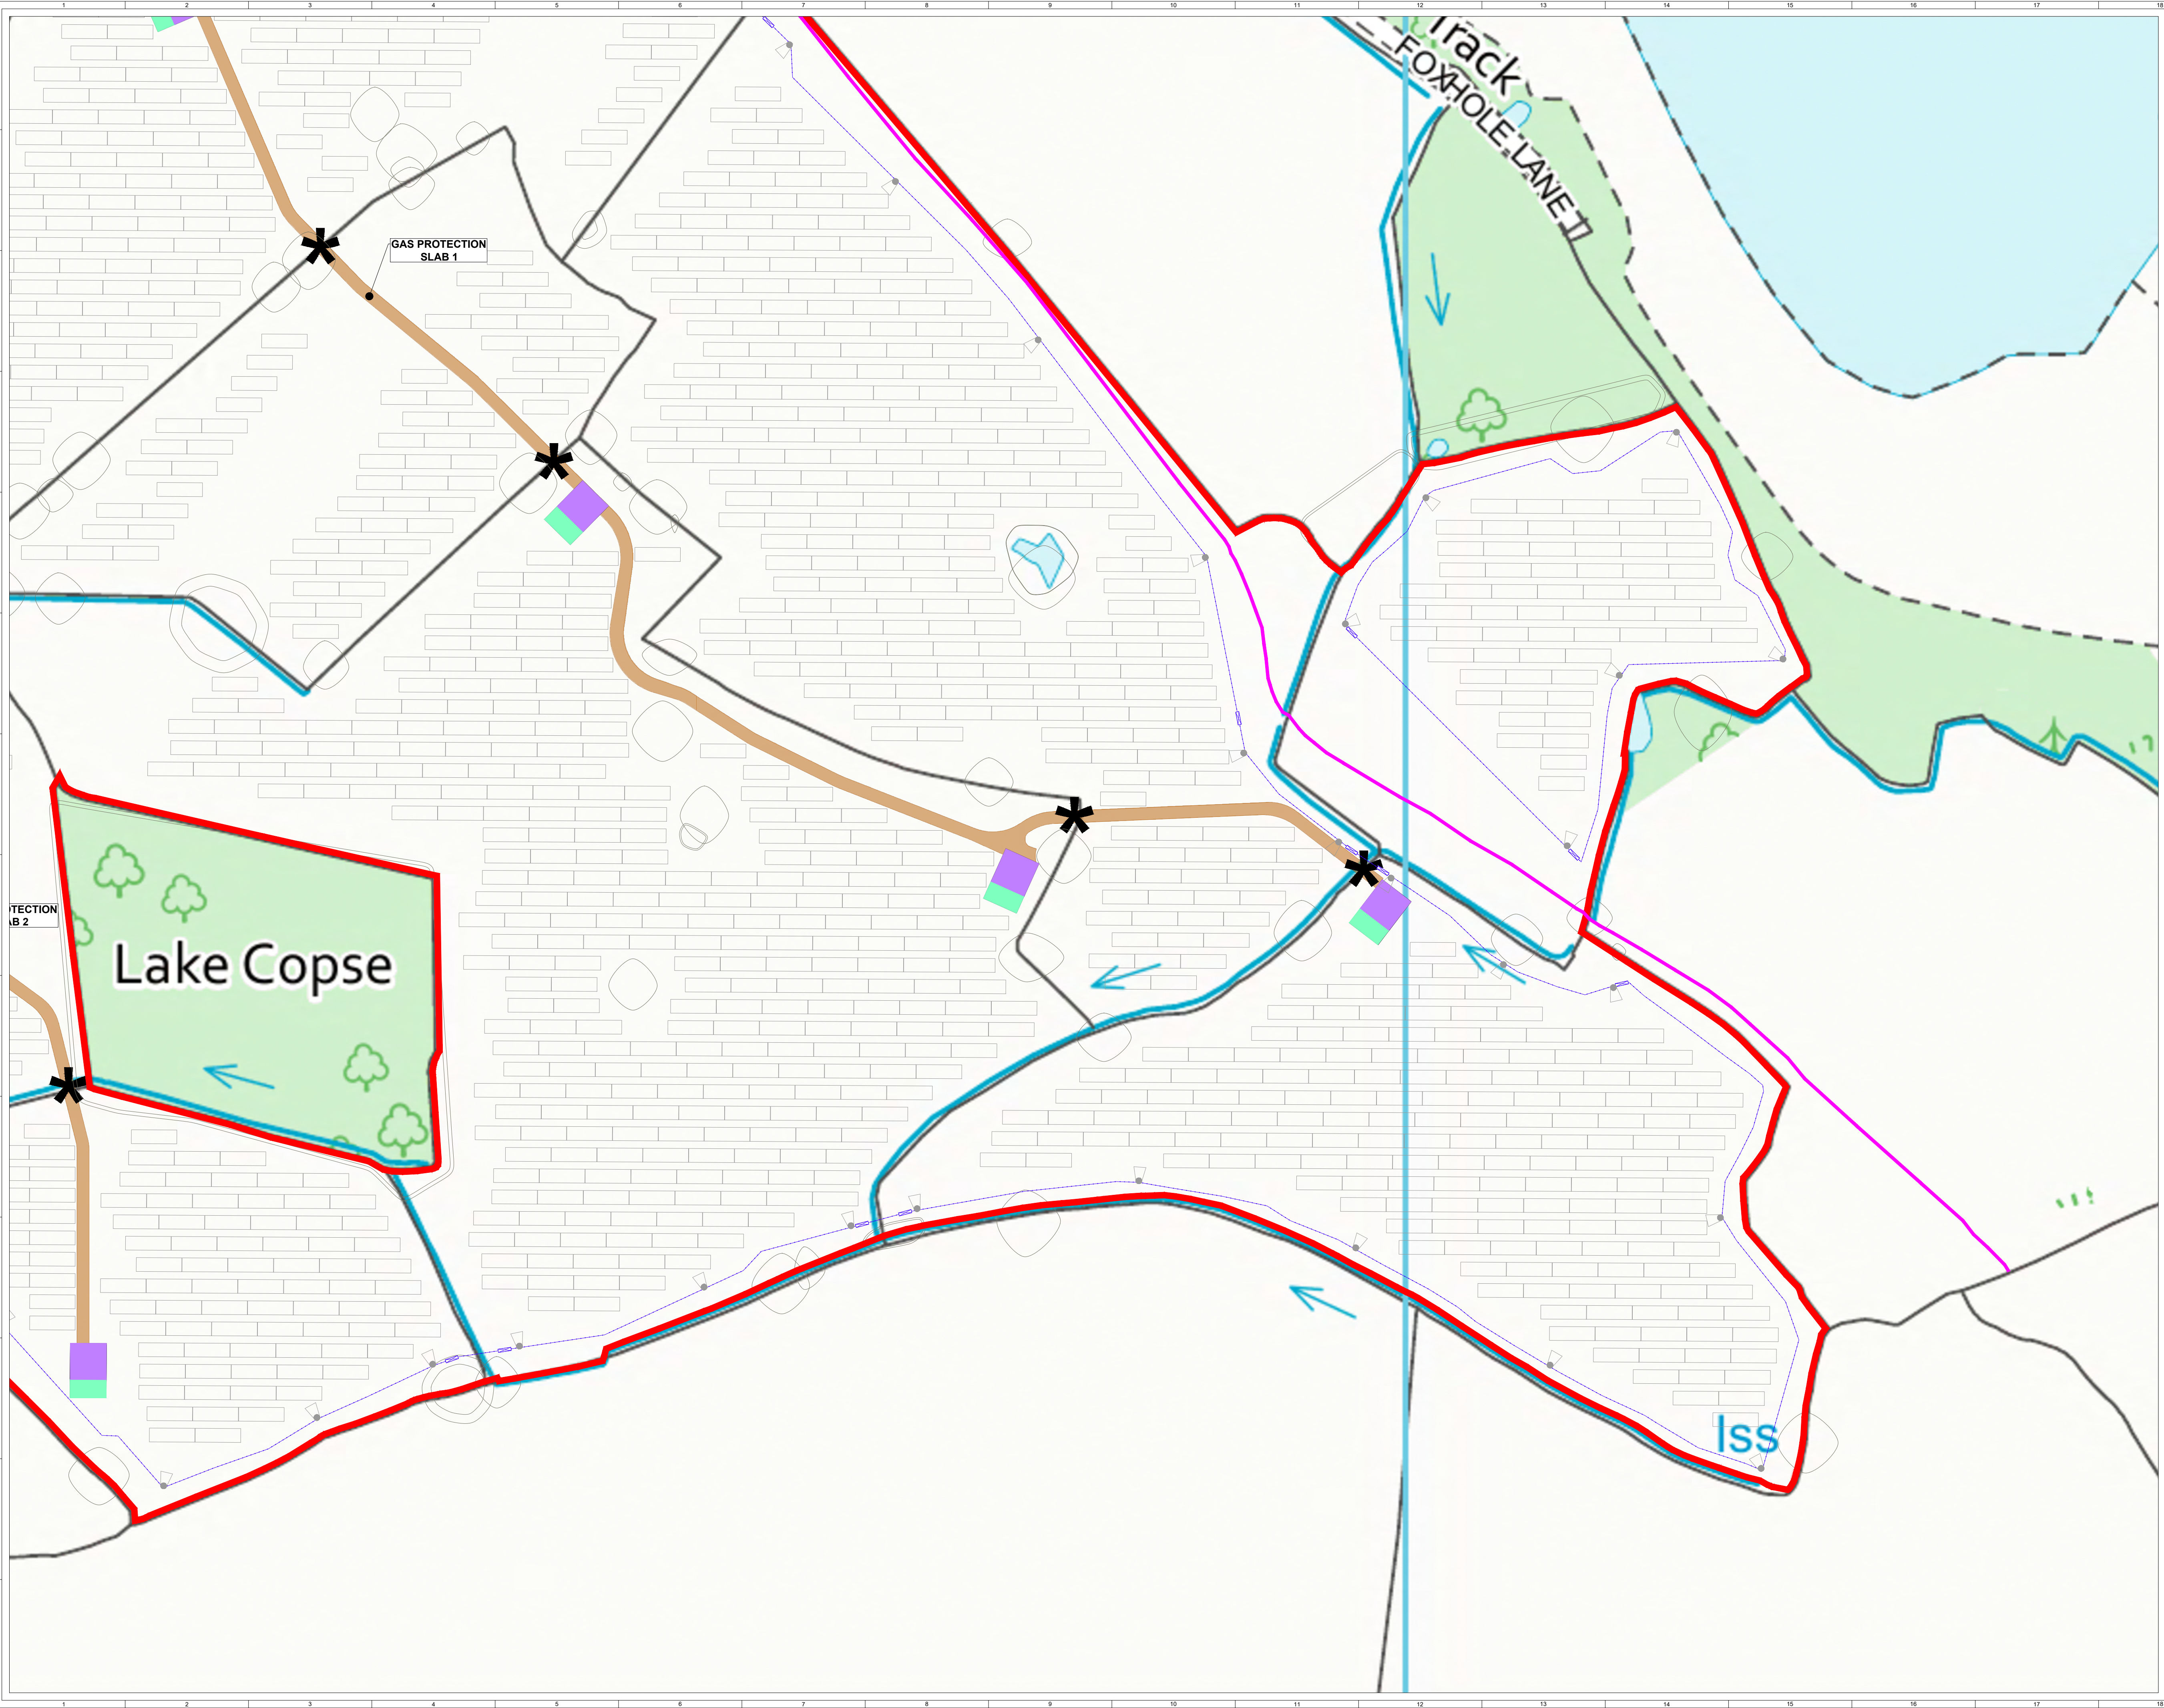

SHEET 6 OF 6

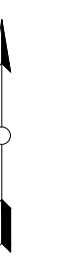

| | | | | | |
|--------------|-------|------|------|--------------|------------------------------|
| 4 | FG | VM | BD | 2023-08-15 | Infrastructure layout update |
| 3 | FG | IB | BD | 2023-04-18 | Infrastructure layout update |
| 2 | FG | VM | BD | 2022-11-04 | Drawing naming update |
| 1 | FG | VM | BD | 2022-11-03 | First Issue |
| ISSUE | DRAWN | CHKD | APPD | DATE | REVISION NOTES |
| PURPOSE | | | | | COORDINATES |
| PERMITTING | | | | | OSGB 1936 |
| SCALE | | | | DATUM | N/A |
| 1:1,000 @ A1 | | | | | |
| LAYOUT DWG | | | | T-LAYOUT NO. | N/A |
| N/A | | | | | |

| | | | |
|---|-------------------------|-------------|-----|
| PROJECT TITLE | | VARLEY FARM | |
| DRAWING TITLE | | | |
| FIGURE 5 INFRASTRUCTURE LAYOUT ENLARGEMENTS | | | |
| RES DRAWING NUMBER | 04886-RES-LAY-DR-PT-004 | | REV |
| | | | 4 |
| THIS DRAWING IS THE PROPERTY OF RENEWABLE ENERGY SYSTEMS LIMITED AND NO REPRODUCTION MAY BE MADE IN WHOLE OR IN PART WITHOUT PERMISSION | | | |

BEAUFORT COURT,
EGG FARM LANE,
KINGS LANGLEY,
HERTS WD4 8LR, UK
TEL: +44 (0) 1923 290200
WWW.RES-GROUP.COM